
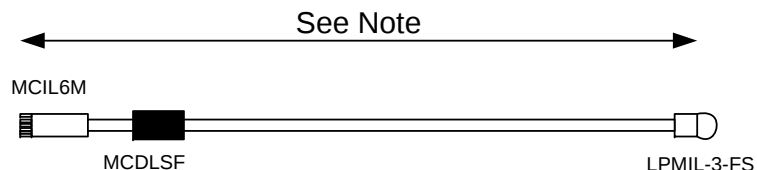
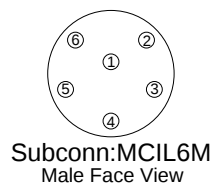


UNLESS AS MAY BE OTHERWISE PROVIDED BY CONTRACT, THESE DRAWINGS AND SPECIFICATIONS ARE THE PROPERTY OF "EDGETECH" AND ARE ISSUED IN STRICT CONFIDENCE AND SHALL NOT BE REPRODUCED, COPIED OR USED AS THE BASIS FOR THE MANUFACTURE OR SALE OF APPARATUS WITHOUT PERMISSION. COPYRIGHT © 2010 EDGETECH INC.

REVISIONS			
A	Release	8-25-10	RR
B	Add Epicor Number	9-2-11	RR

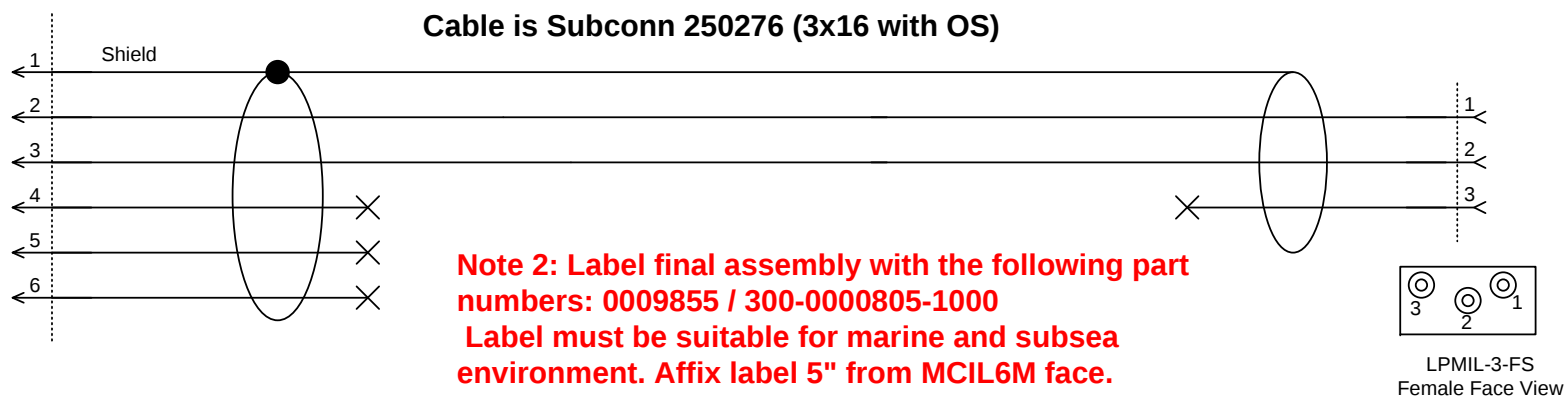

Note:
PN#300-0000805-1000= 66" (1676mm/+20mm-0mm)) Length

APPROVALS		DATE		 1141 Holland Drive, Suite 1 Boca Raton, FL 33487 Tel: (561) 995-7767 / Fax: 995-7761 Email: FullSpectrum@EdgeTech.com			
DRAWN: RR		08-25-10					
CHECKED:		Cable Assembly: MCIL6M/MCDLSF>LPMIL-3-FS/Strap, PolyUrethane, Black					
ENG:							
ISSUED		CARDFILE NAME		DRAWING NO.		REV	
SYSTEM		SBP		SCALE	page 1 of 1	300-0000805-0105	B