


HIAB 200 C Capacity 20 tm

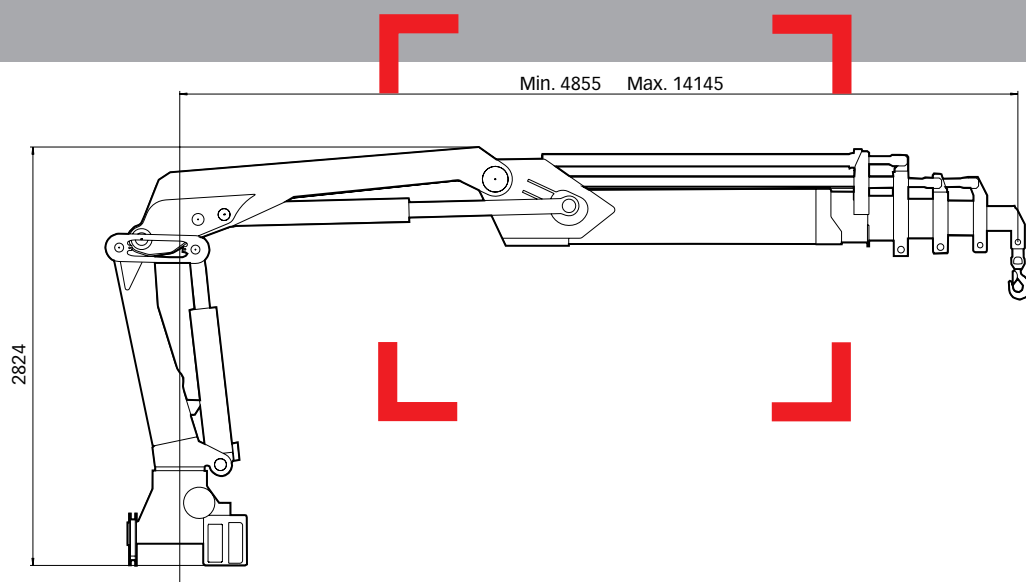



Basic data

HIAB 200 C Basic data

Technical data

	200 C-1	200 C-2	200 C-3	200 C-4	200 C-5
Max. lifting capacity (kNm)	192	177	172	168	163
Outreach - hydraulic extensions (m)	6.2	8.0	10.0	12.1	14.1
Outreach - manual extensions (m)	-	14.2	16.3	18.5	18.4
Outreach / lifting capacity (m / kg)	2.6 / 7000	2.5 / 7000	2.5 / 7000	2.4 / 7000	2.4 / 7000
	4.5 / 4350	4.5 / 4000	4.5 / 3900	4.5 / 3800	4.5 / 3700
	6.0 / 3250	6.0 / 2950	6.2 / 2850	6.0 / 2750	6.0 / 2650
	-	7.8 / 2280	8.0 / 2150	7.8 / 2050	7.8 / 1950
	-	-	9.8 / 1700	9.8 / 1600	9.8 / 1500
	-	-	-	11.8 / 1310	11.8 / 1200
	-	-	-	-	13.8 / 1020
Slewing angle	406°	406°	406°	406°	406°
Height in folded position (mm)	2265	2265	2265	2265	2265
Width in folded position (mm)	2451	2451	2451	2487	2489
Installation space needed (mm)	890	890	890	890	990
Weight - "standard" crane without stabilizers (kg)	1980	2120	2270	2400	2510
Weight - stabilizer equipment (kg)	238 - 380	238 - 380	238 - 380	238 - 380	238 - 380

HIAB 200 C-5

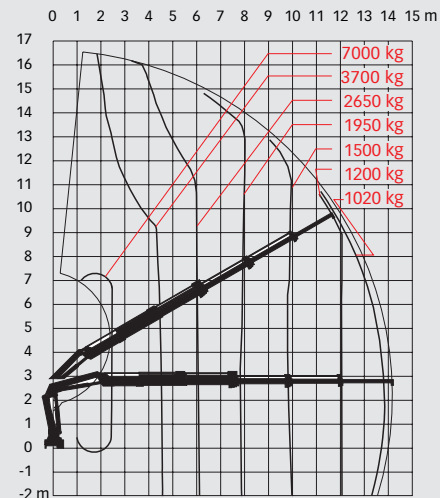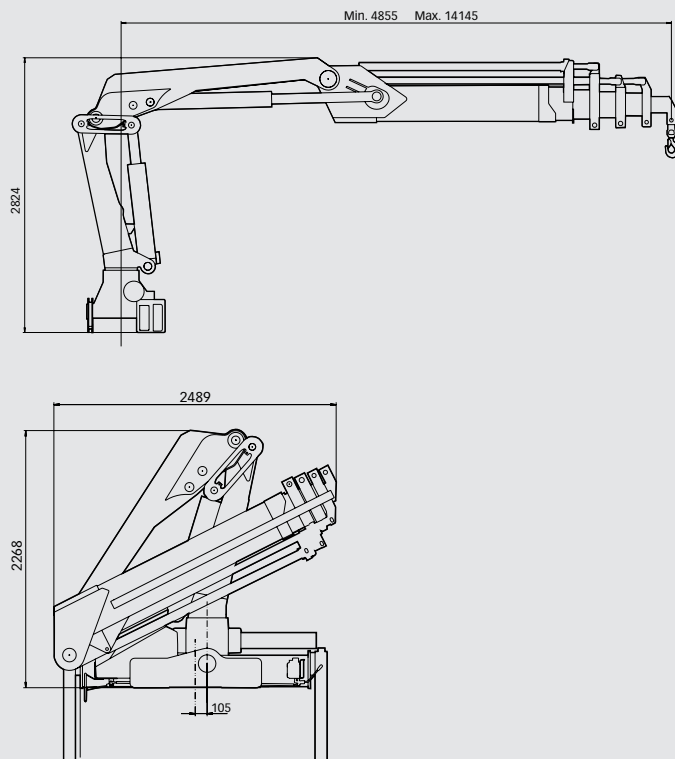

Disclaimer

Hiab cranes have been built to meet the highest standards of safety and service life and has been thoroughly tested. Strength calculations for this model have been carried out in accordance with DIN 15018. Hiab's certified Quality Assurance System complies with the ISO 9001. Some of the items in our literature may be extra equipment. Certain applications may require an official permit. We reserve the right to change technical specifications without prior notice. Hiab cranes produced for EU-countries are CE-marked and comply with the European Standard EN 12999.