

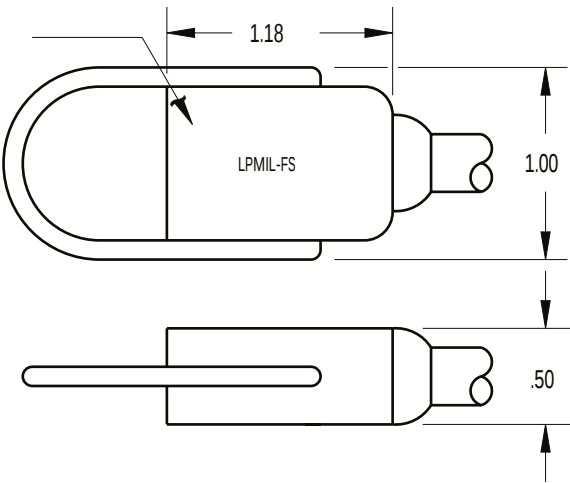
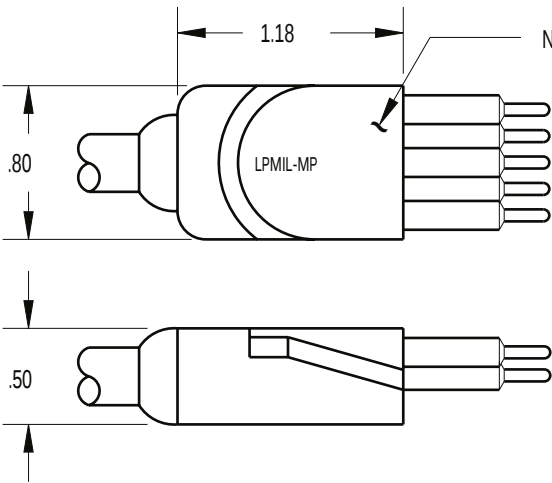
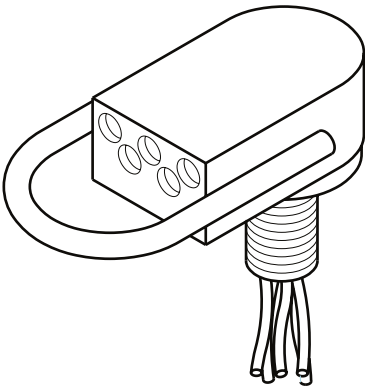
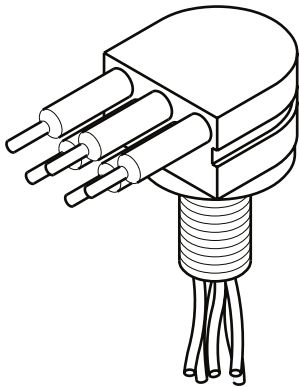
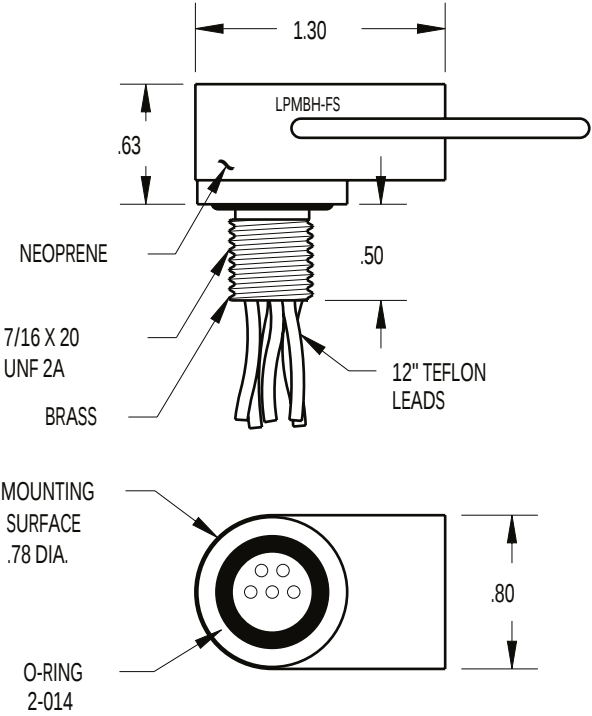


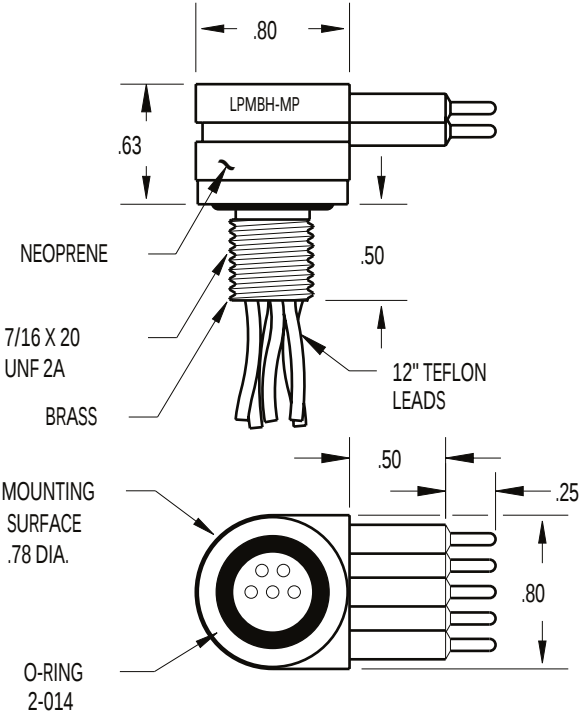

CONTACT
CONFIGURATION
(MP FACE VIEWS)

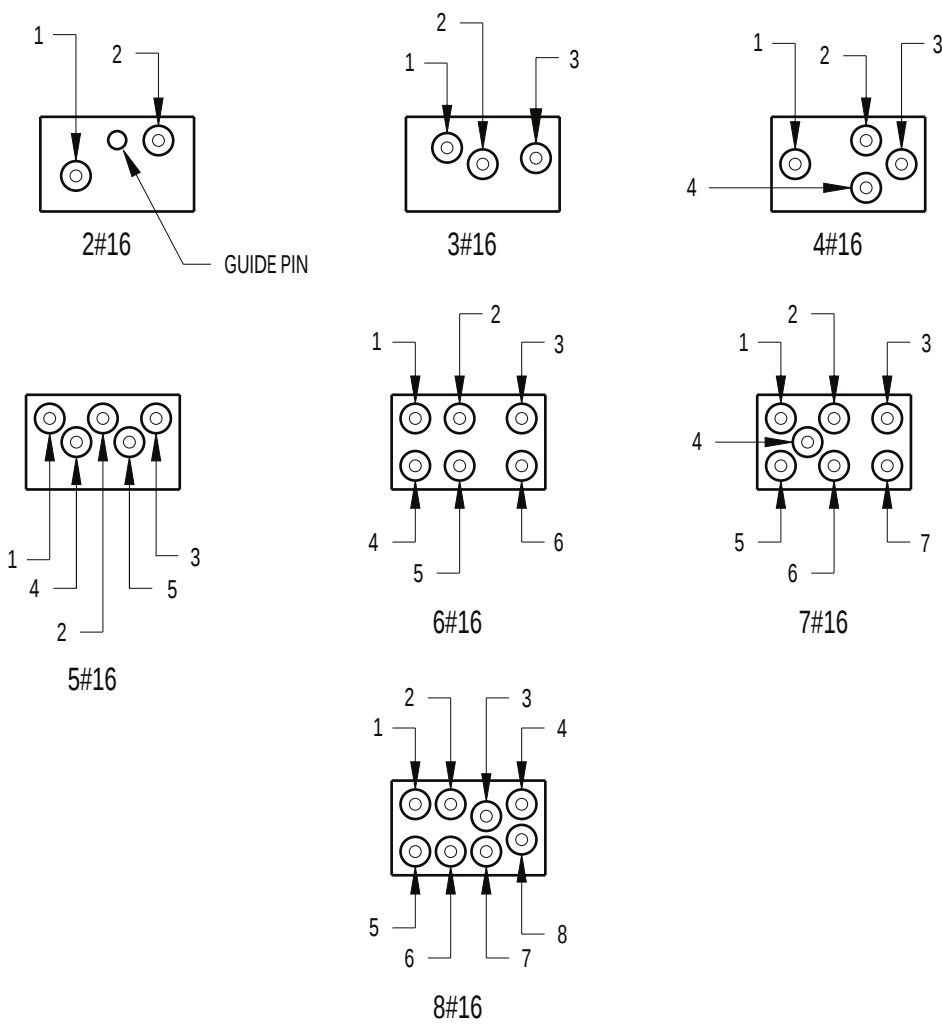

MOUNTING TORQUE LPMBH	not to exceed 100 in/lbs	MATED PRESSURE RATING (psi)	10,000
DUMMY PLUG FOR LPMBH-MP, LPMIL-MP	LPMDC-*-FS	DUMMY PLUG FOR LPMBH-FS, LPMIL-FS	LPMDC-*-MP
NOTE: Standard 1/2" thread length. * Specify number of contacts.			