
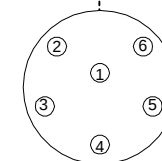


UNLESS AS MAY BE OTHERWISE PROVIDED BY CONTRACT, THESE DRAWINGS AND SPECIFICATIONS ARE THE PROPERTY OF "EDGETECH" AND ARE ISSUED IN STRICT CONFIDENCE AND SHALL NOT BE REPRODUCED, COPIED OR USED AS THE BASIS FOR THE MANUFACTURE OR SALE OF APPARATUS WITHOUT PERMISSION. COPYRIGHT © 2000 EDGETECH INC.

REVISIONS			
REV	DESCRIPTION	DATE	APPROVED
A.1	Renamed Sea GND	10/10/06	RR

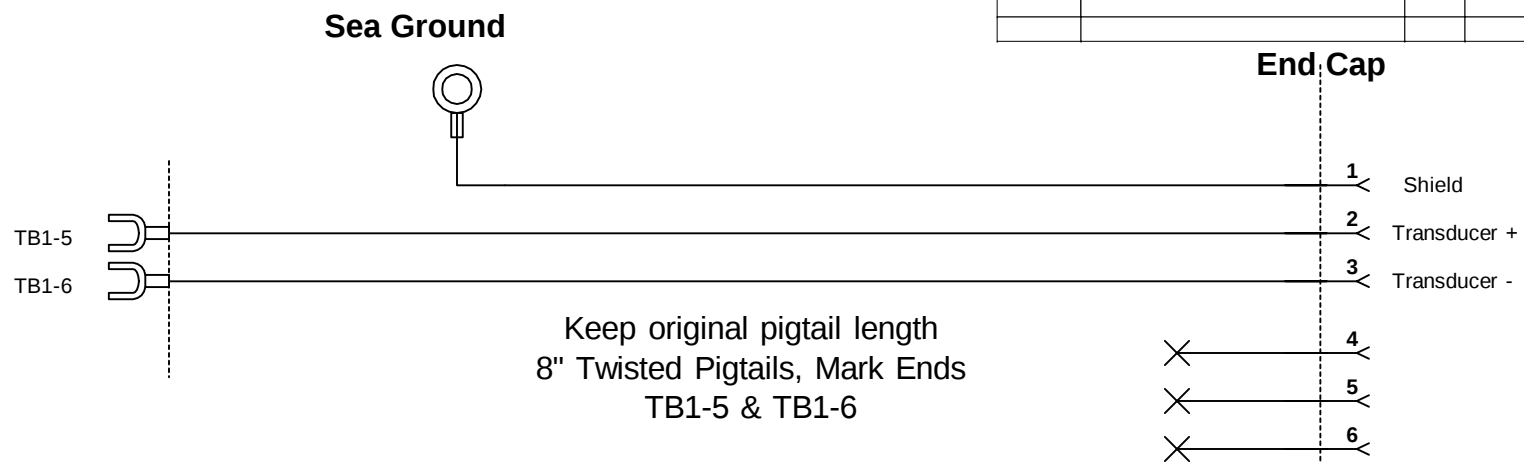

Female Face View

FCR 1506F
or
MCBH6F
SBP Connector (J4)


CONFIDENTIAL

APPROVALS		DATE		 1141 Holland Drive, Suite 1 Boca Raton, FL 33487 Tel: (561) 995-7767 / Fax: 995-7761 Email: FullSpectrum@EdgeTech.com	
DRAWN: RR		04-13-05			
CHECKED:				DWG, SBP Tx, 6 Pin Female Subconn	
ENG:					
ISSUED				CARDFILE NAME	
SYSTEM		FSDW/ 2000C		DRAWING NO.	
		SCALE		300-0000342-0105	
		page 1 of 1		REV	
				A.1	

UNLESS AS MAY BE OTHERWISE PROVIDED BY CONTRACT, THESE DRAWINGS AND SPECIFICATIONS ARE THE PROPERTY OF "EDGETECH" AND ARE ISSUED IN STRICT CONFIDENCE AND SHALL NOT BE REPRODUCED, COPIED OR USED AS THE BASIS FOR THE MANUFACTURE OR SALE OF APPARATUS WITHOUT PERMISSION. COPYRIGHT © 2000 EDGETECH INC.

REVISIONS			
REV	DESCRIPTION	DATE	APPROVED
A			

End Cap

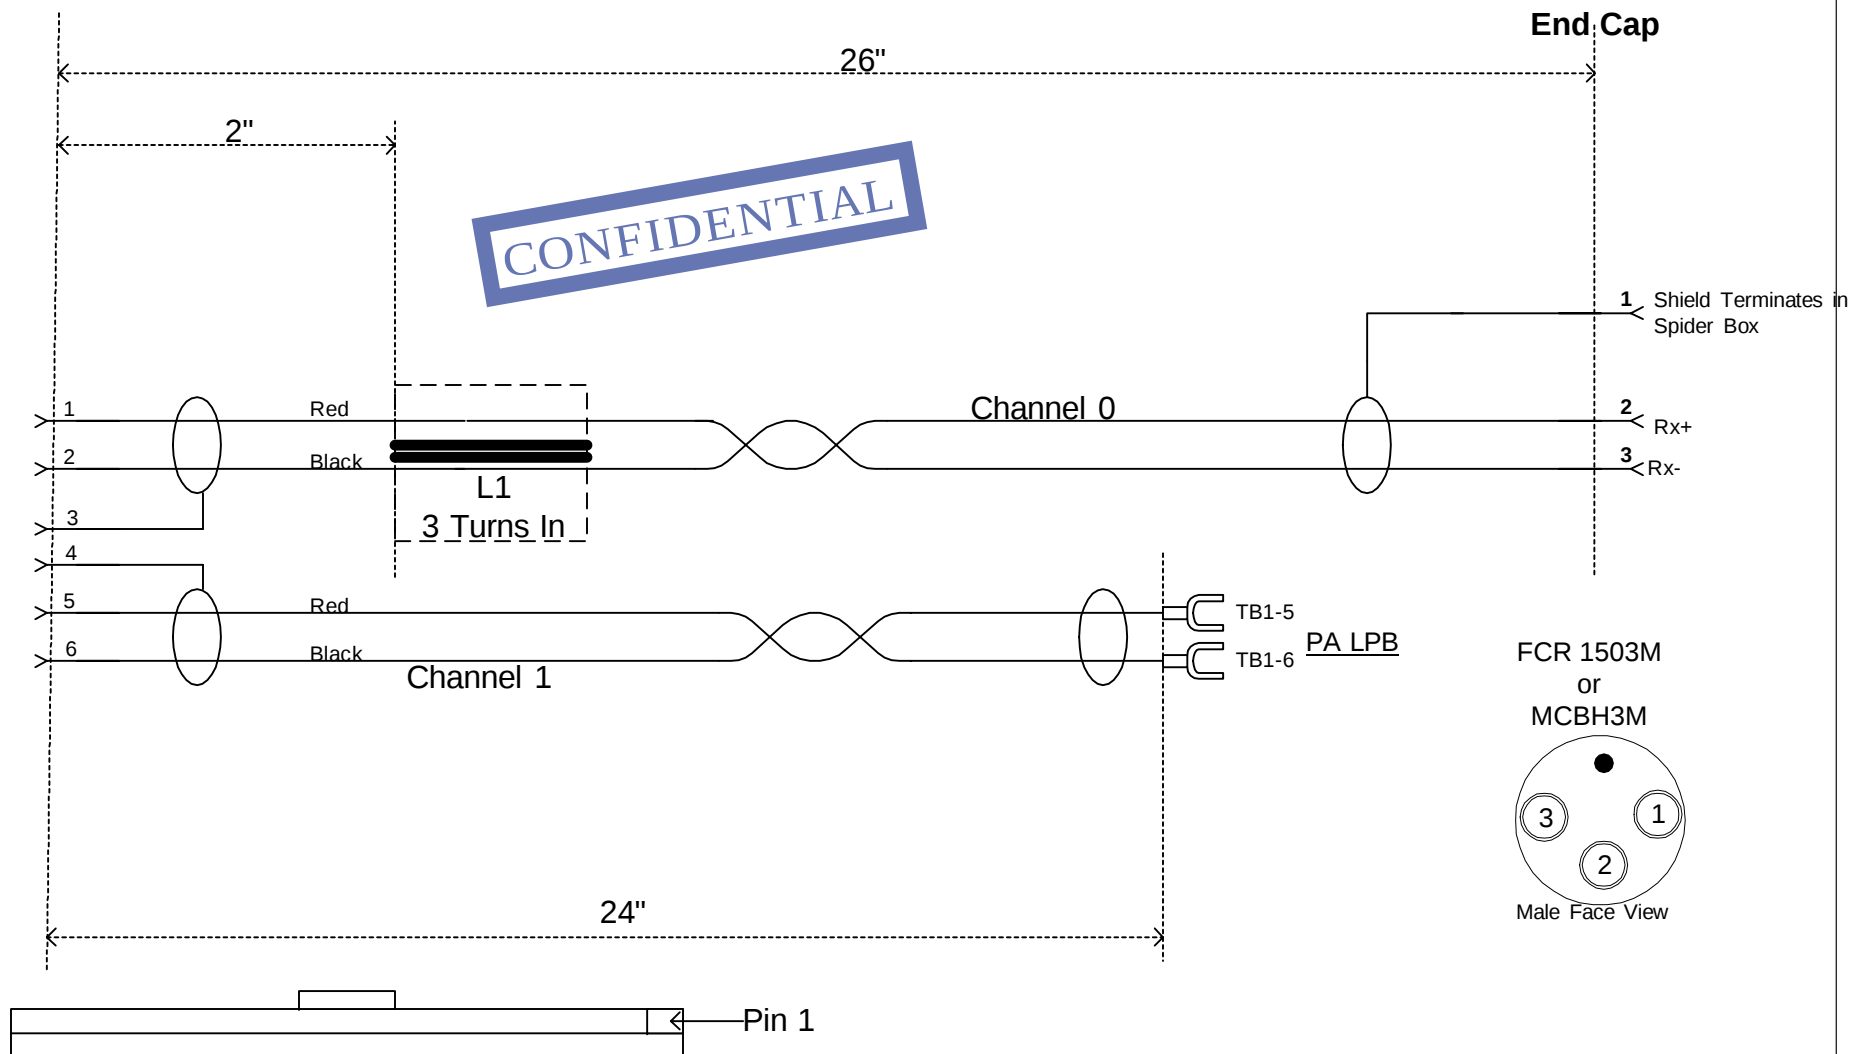


REAR View
061-F034P00-0000

Note:

1- All twisted shielded cables are Gotham GAC-2/ Foil.

APPROVALS		DATE		 1141 Holland Drive, Suite 1 Boca Raton, FL 33487 Tel: (561) 995-7767 / Fax: 995-7761 Email: FullSpectrum@EdgeTech.com		
DRAWN: RR		04-13-05				
CHECKED:						
ENG:						
ISSUED						
SYSTEM		FSDW 2000C		DWG, SBP Rx- X1 Only on 3Pin Male Subconn		
		SCALE		DRAWING NO.		REV
		page 1 of 1		300-0000343-0105		A

REVISIONS			
REV	DESCRIPTION	DATE	APPROVED
1.1	Removed end cap connector numbers	9/30/08	

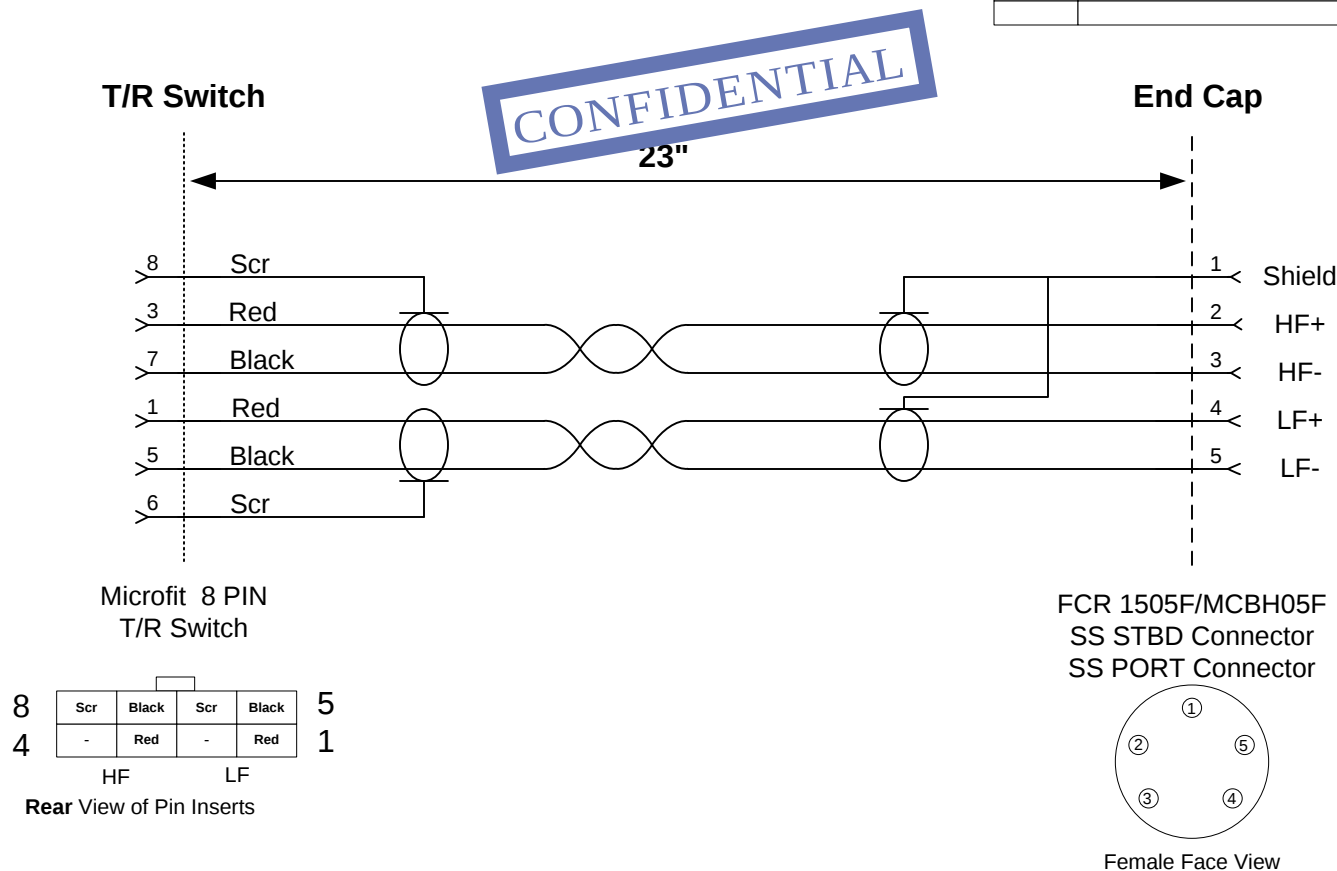


Notes:

- 1- All Twisted Shielded Cables are Gotham GAC-2/ Foil.
- 2- Do not put Microfit Connector onto cable until Bulkhead Connector has been mounted to Endcap.
- 3- Use Heat Shrink in 2 places to Lace Stbd and Port Cables Together.

APPROVALS	DATE			1141 Holland Drive, Suite 1 Boca Raton, FL 33487	
DRAWN: RR	07-22-04			Tel: (561) 995-7767 / Fax: 995-7761 Email: FullSpectrum@EdgeTech.com	
CHECKED:		DWG, Cable FCR1505/MCBH05F TR Switch Rev C, SideScan			
ENG:					
ISSUED		CARDFILE NAME		DRAWING NO.	
SYSTEM		SCALE	page 1 of 1	300-0000348-0105	
					REV
				1.1	

REVISIONS			
REV	DESCRIPTION	DATE	APPROVED
A.1	Fixed Txt on SB PWR amp side	3/13/08	RR

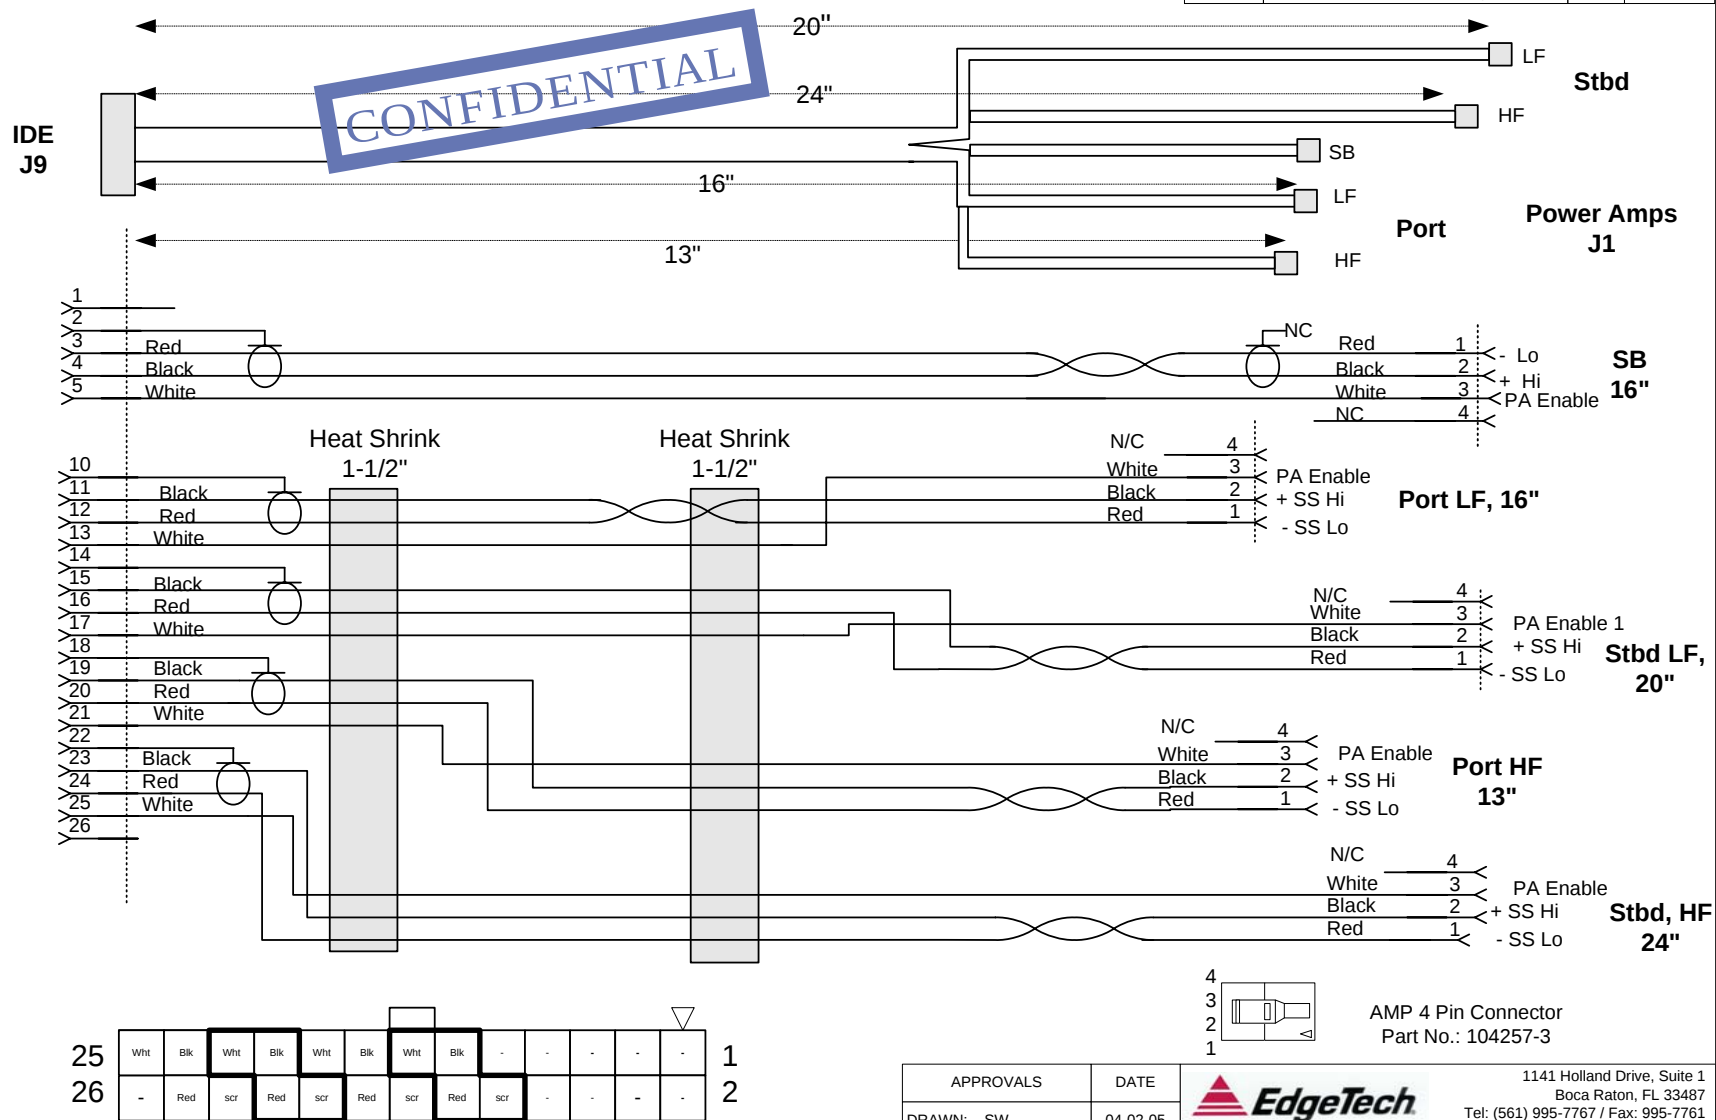


1- Twisted Shielded Cables are Gotham GAC-2/ Foil, 26 ga
2- White wire is 30g

APPROVALS	DATE	1141 Holland Drive, Suite 1 Boca Raton, FL 33487 Tel: (561) 995-7767 / Fax: 995-7761 Email: FullSpectrum@EdgeTech.com 				
DRAWN: SW	04-02-05	DWG,IDE to Power Amp Cable, Dual SS and SB				
CHECKED:						
ENG:						
ISSUED		CARDFILE NAME		DRAWING NO.		REV
SYSTEM	FSDW/AU	SCALE	page 1 of 1	300-0000338-0105		A.1



UNLESS AS MAY BE OTHERWISE PROVIDED BY CONTRACT, THESE DRAWINGS AND SPECIFICATIONS ARE THE PROPERTY OF "EDGETECH" AND ARE ISSUED IN STRICT CONFIDENCE AND SHALL NOT BE REPRODUCED, COPIED OR USED AS THE BASIS FOR THE MANUFACTURE OR SALE OF APPARATUS WITHOUT PERMISSION. COPYRIGHT © 2000 EDGETECH INC.

REVISIONS			
REV	DESCRIPTION	DATE	APPROVED

CONFIDENTIAL

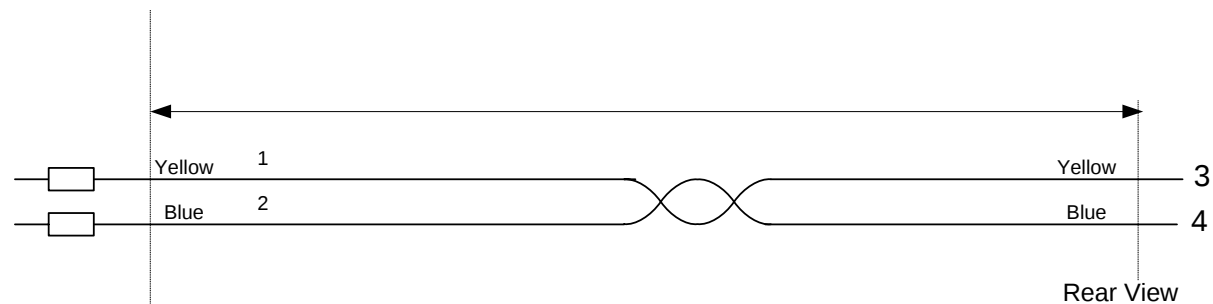

J3
Power Amp
 20ga ferrule
 P/N 062-M001P00-001

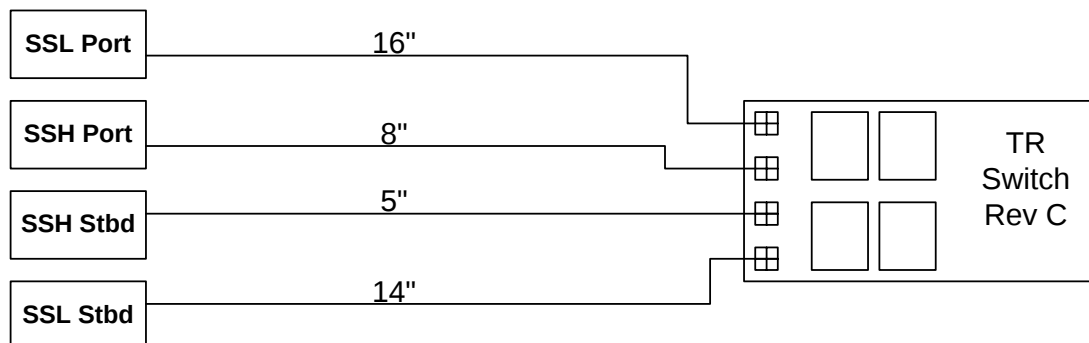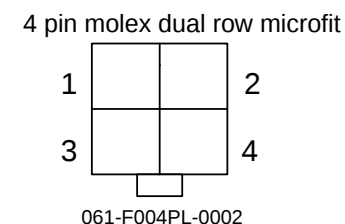


APPROVALS	DATE	 1141 Holland Drive, Suite 1 Boca Raton, FL 33487 Tel: (561) 995-7767 / Fax: 995-7761 Email: FullSpectrum@EdgeTech.com		
DRAWN: RR	7-26-04	DWG, Cable Power Amp Output to TR Rev C, Dual Frequency		
CHECKED:				
ENG:		300-0000349-0105		
ISSUED				
SYSTEM		SCALE	page 1 of 1	REV 1.0

UNLESS AS MAY BE OTHERWISE PROVIDED BY CONTRACT, THESE DRAWINGS AND SPECIFICATIONS ARE THE PROPERTY OF "EDGETECH" AND ARE ISSUED IN STRICT CONFIDENCE AND SHALL NOT BE REPRODUCED, COPIED OR USED AS THE BASIS FOR THE MANUFACTURE OR SALE OF APPARATUS WITHOUT PERMISSION. COPYRIGHT © 2000 EDGETECH INC.

REVISIONS			
REV	DESCRIPTION	DATE	APPROVED
1.1	Edited for release ETN	4-26-04	RR

CONFIDENTIAL

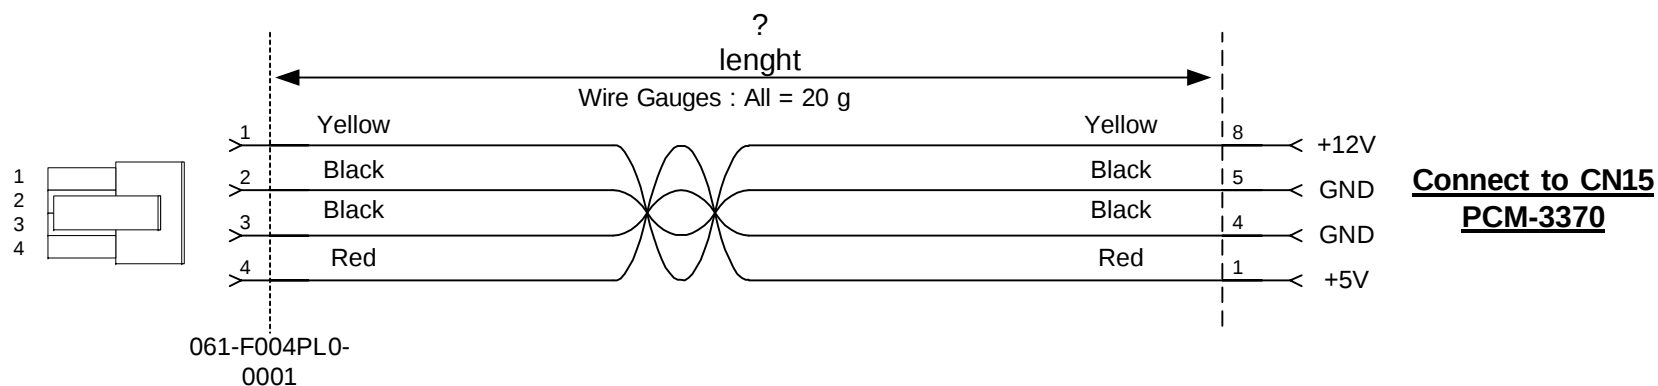


APPROVALS	DATE	 1141 Holland Drive, Suite 1 Boca Raton, FL 33487 Tel: (561) 995-7767 / Fax: 995-7761 Email: FullSpectrum@EdgeTech.com		
DRAWN: RR	06/23/05			
CHECKED:		DWG, Cable, Main Power Input to PCM-3370		
ENG:				
ISSUED		CARDFILE NAME	DRAWING NO.	REV
SYSTEM		SCALE	300-0000355-0105	A

UNLESS AS MAY BE OTHERWISE PROVIDED BY CONTRACT, THESE DRAWINGS AND SPECIFICATIONS ARE THE PROPERTY OF "EDGE TECH" AND ARE ISSUED IN STRICT CONFIDENCE AND SHALL NOT BE REPRODUCED, COPIED OR USED AS THE BASIS FOR THE MANUFACTURE OR SALE OF APPARATUS WITHOUT PERMISSION. COPYRIGHT © 2000 EDGETECH INC.

REVISIONS			
REV	DESCRIPTION	DATE	APPROVED

CONFIDENTIAL

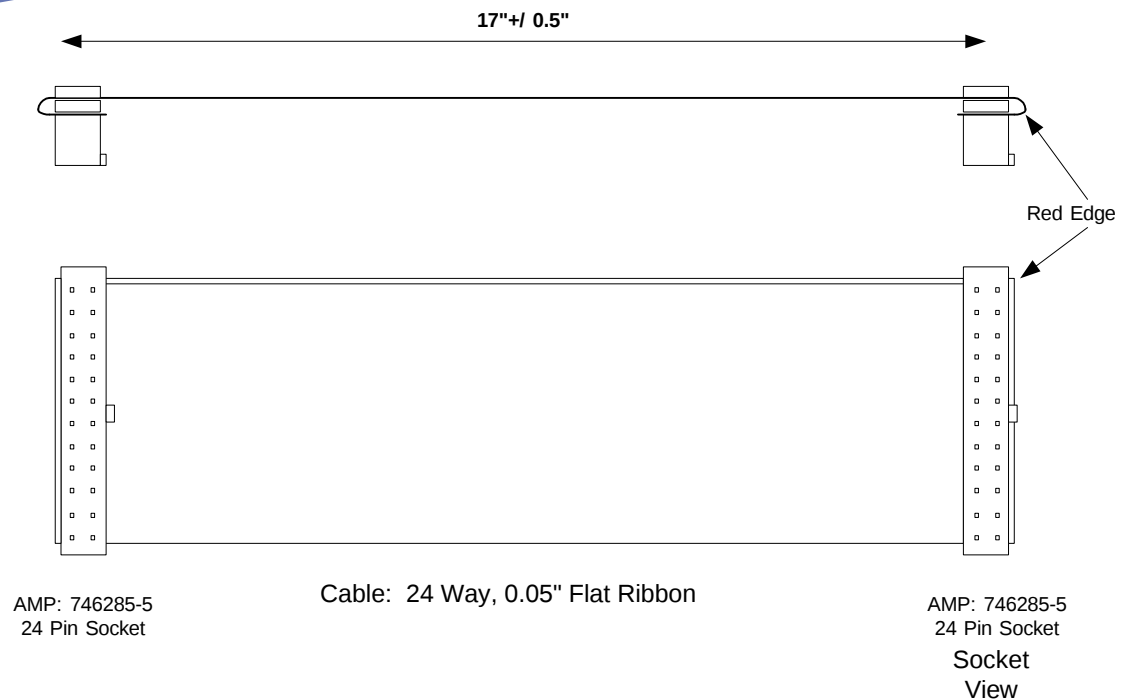

APPROVALS		DATE		 1141 Holland Drive, Suite 1 Boca Raton, FL 33487 Tel: (561) 995-7767 / Fax: 995-7761 Email: FullSpectrum@EdgeTech.com			
DRAWN: SAW		11-02-00					
CHECKED:							
ENG:							
				24 way/17" Ribbon Cable Assy			
ISSUED				CARDFILE NAME	DRAWING NO.	REV	
SYSTEM				SCALE	page 1 of 1	300-0000012-0105	1.0

UNLESS AS MAY BE OTHERWISE PROVIDED BY CONTRACT, THESE DRAWINGS AND SPECIFICATIONS ARE THE PROPERTY OF "EDGETECH" AND ARE ISSUED IN STRICT CONFIDENCE AND SHALL NOT BE REPRODUCED, COPIED OR USED AS THE BASIS FOR THE MANUFACTURE OR SALE OF APPARATUS WITHOUT PERMISSION. COPYRIGHT © 2000 EDGETECH INC.


REVISIONS			
REV	DESCRIPTION	DATE	APPROVED

CONFIDENTIAL

Attach to
J4 on SIB

Rear View

1	2
3	4
5	6
7	8
9	10

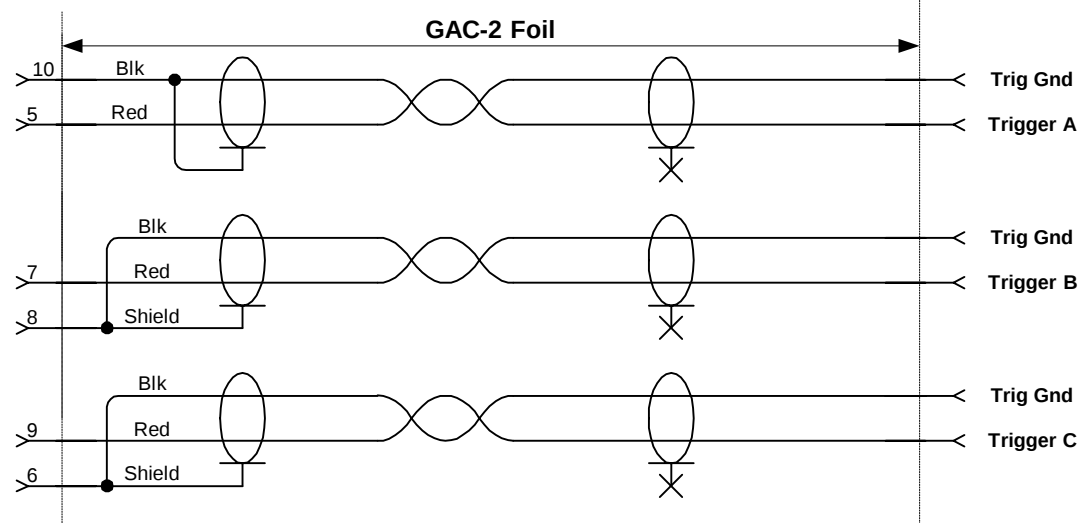

Notes:


Twisted Shielded Cables are Gotham GAC-2/Foil

APPROVALS	DATE	 1141 Holland Drive, Suite 1 Boca Raton, FL 33487 Tel: (561) 995-7767 / Fax: 995-7761 Email: FullSpectrum@EdgeTech.com		
DRAWN: MS	10-18-05			
CHECKED: AN	10-18-05	Internal Wiring, 3 x Triggers		
ENG:				
ISSUED		CARDFILE NAME	DRAWING NO.	REV
SYSTEM	FSAU	SCALE	300-0000380-0105	A

UNLESS AS MAY BE OTHERWISE PROVIDED BY CONTRACT, THESE DRAWINGS AND SPECIFICATIONS ARE THE PROPERTY OF "EDGETECH" AND ARE ISSUED IN STRICT CONFIDENCE AND SHALL NOT BE REPRODUCED, COPIED OR USED AS THE BASIS FOR THE MANUFACTURE OR SALE OF APPARATUS WITHOUT PERMISSION. COPYRIGHT © 2002/3 EDGETECH INC.

REVISIONS			
REV	DESCRIPTION	DATE	APPROVED
1.1	Edited for release to ETN	4-26-04	RR

CONFIDENTIAL

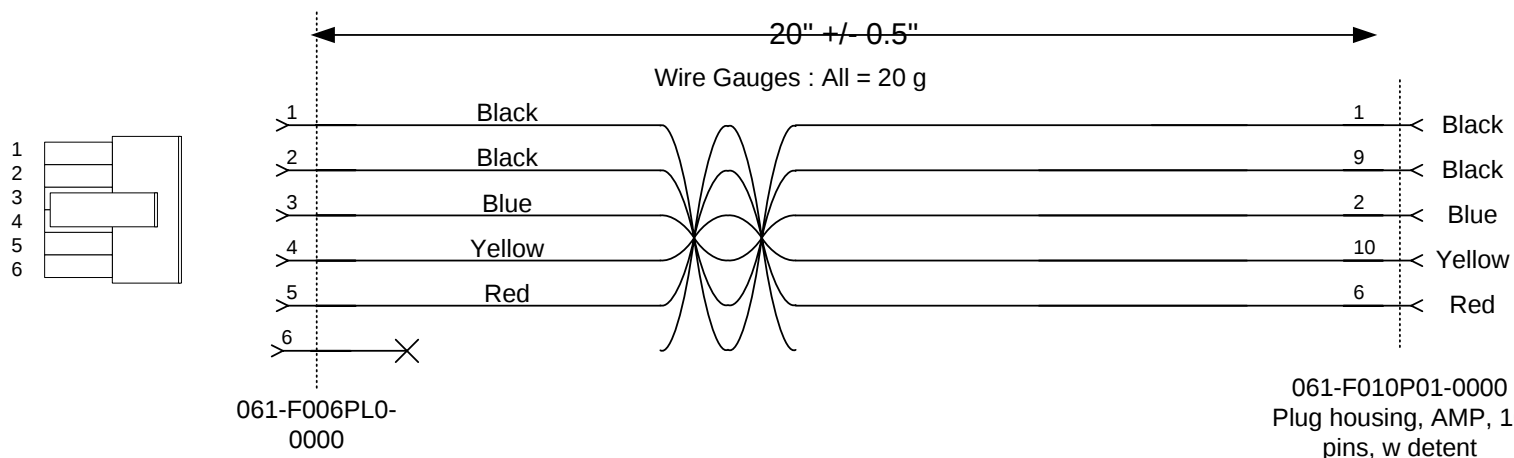

9	Blk	-	Key	-	Blk	1
10	Ylw	-	Red	-	Blu	2

Rear View of Pin Inserts

Note:


Insert keying plug, 061-F000K00-0000, in pin5 on 061-F010P01-0000

APPROVALS		DATE	 1141 Holland Drive, Suite 1 Boca Raton, FL 33487 Tel: (561) 995-7767 / Fax: 995-7761 Email: FullSpectrum@EdgeTech.com		
DRAWN:	SAW	10-20-04			
CHECKED:			DWG Cable, Power Input, IDE Board		
ENG:					
ISSUED			CARDFILE NAME	DRAWING NO.	REV
SYSTEM			SCALE	300-0000241-0105	1.1

UNLESS AS MAY BE OTHERWISE PROVIDED BY CONTRACT, THESE DRAWINGS AND SPECIFICATIONS ARE THE PROPERTY OF "EDGETECH" AND ARE ISSUED IN STRICT CONFIDENCE AND SHALL NOT BE REPRODUCED, COPIED OR USED AS THE BASIS FOR THE MANUFACTURE OR SALE OF APPARATUS WITHOUT PERMISSION. COPYRIGHT © 2002 EDGETECH INC.

REVISIONS			
REV	DESCRIPTION	DATE	APPROVED
1.1	Edited for Release & Length 24.5	9-30	RR
1.2	Emphasis on Rear	10-04	RR

CONFIDENTIAL

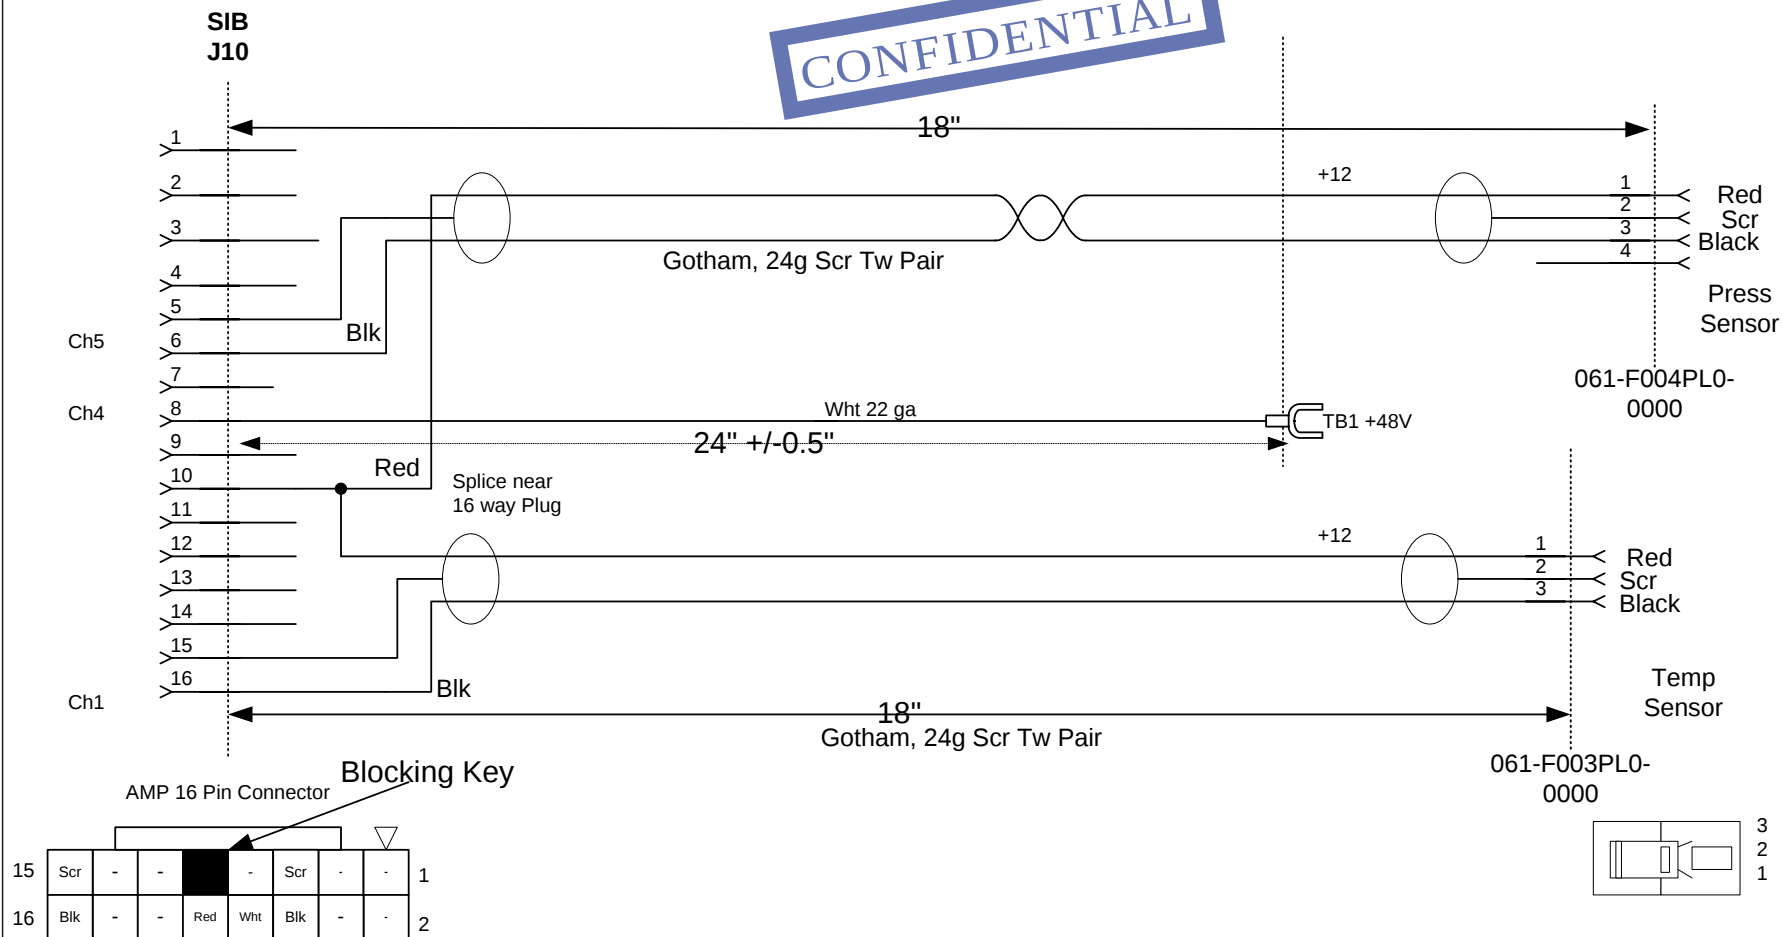

Rear View of Pin Inserts

Notes:

- 1 - If Water Temp Sensor is to be fitted see Doc: 300-0000116-0105

APPROVALS		DATE		 1141 Holland Drive, Suite 1 Boca Raton, FL 33487 Tel: (561) 995-7767 / Fax: 995-7761 Email: FullSpectrum@EdgeTech.com			
DRAWN: SW		12/18/03					
CHECKED:				SIB Power Monitor Cable			
ENG:							
ISSUED							
SYSTEM		MPX/4200		SCALE	page 1 of 1	DRAWING NO. 300-0000246-0105	REV 1.2