


PART SPECIFICATIONS		
QTY PER ASSY	MATERIAL DESCRIPTION	REMARKS
1		

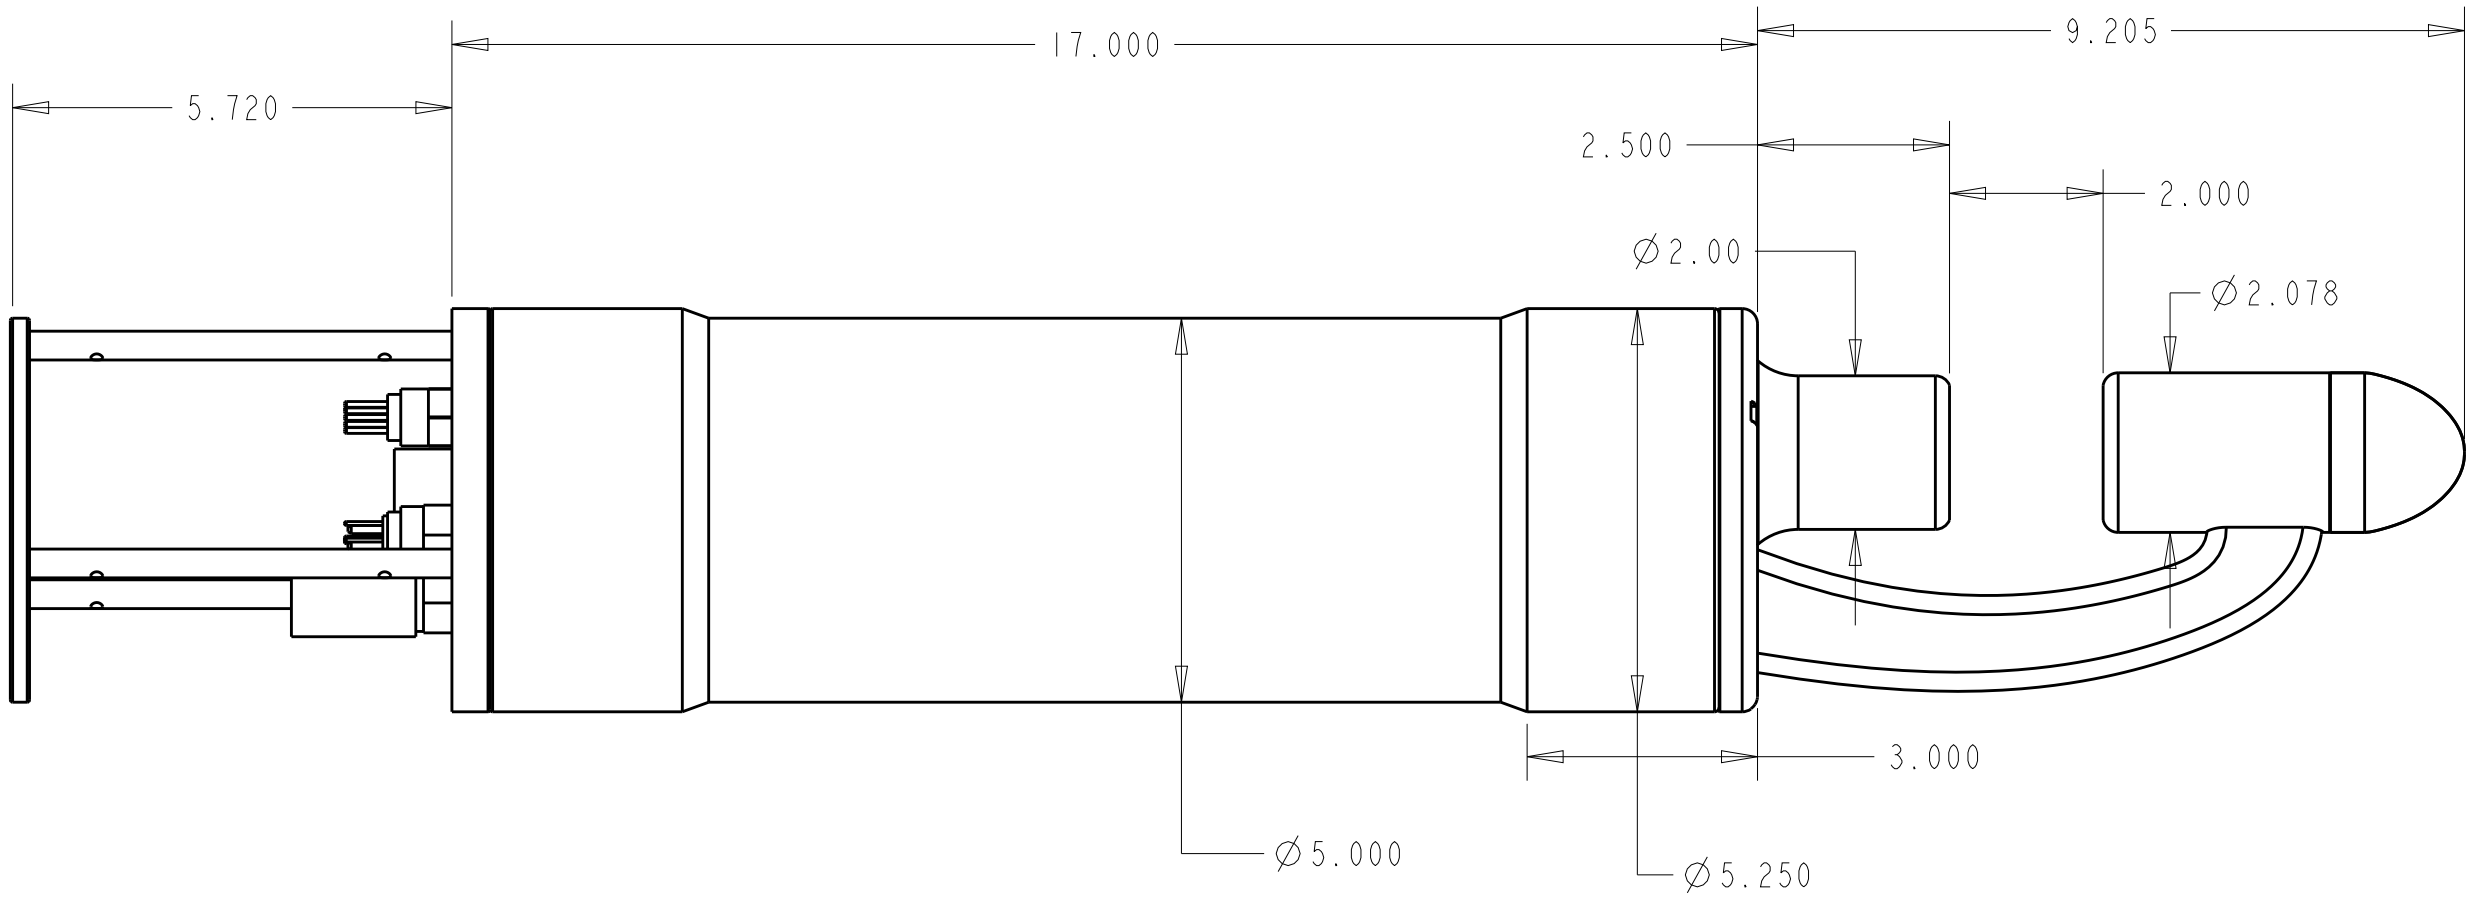

SCALE: 0.400

TOLERANCES (EXCEPT AS NOTED)		
LINEAR:	X.XX	$\pm .020"$ [X, X ± 0.51]
	X.XXX	$\pm .005"$ [X, XX ± 0.13]
	X.XXXX	$\pm .001"$ [X, XXX ± 0.03]
ANGLE	X°	$\pm 2^\circ$, X.X $\pm .5^\circ$
ALL SURFACES	----->	32
ALL DIMENSIONS	ARE IN INCHES [MM]	
ALL CIRCULAR FEATURES	ON COMMON	CENTERLINES ARE CONCENTRIC WITHIN .001"
BREAK ALL SHARP EDGES	R .005 [,.10] MINIMUM	

				
REV	DATE	DESCRIPTION	BY	CK
REVISIONS				
DATE	12-2-2010			
DRAWN BY	HCP			
ENGINEER	HCP			
APPROVED				
DRAWING SIZE	B			
SHEET	1 OF 1			
		TITLE		
		LISST-HOLO_FULL_ASSY		
		DRAWING NUMBER HOLO-FINAL-FULL-ASSY		
THIS DRAWING IS THE PROPERTY OF SEQUOIA SCIENTIFIC, INC. AND NOT TO BE COPIED OR REPRODUCED WITHOUT WRITTEN CONSENT OF SEQUOIA SCIENTIFIC, INC.				