


THIS DRAWING AND SPECIFICATIONS ARE THE PROPERTY OF MICROSTRAIN INC. AND SHALL NOT BE REPRODUCED WITHOUT PERMISSION FROM MICROSTRAIN INC.

REVISIONS				3017-0030
REV	DESCRIPTION	DATE	APPROVED	
-	-	-	-	
-	-	-	-	

JP5 PIN-OUTS:

- 1 = +V
- 2 = TXD
- 3 = RXD
- 4 = GND
- 5 = ANALOG OUT 1
- 6 = ANALOG OUT 2
- 7 = ANALOG OUT 3
- 8 = ANALOG OUT 4
- 9 = DIGITAL I/O 1
- 10 = DIGITAL I/O 2
- 11 = DIGITAL I/O 3
- 12 = DIGITAL I/O 4

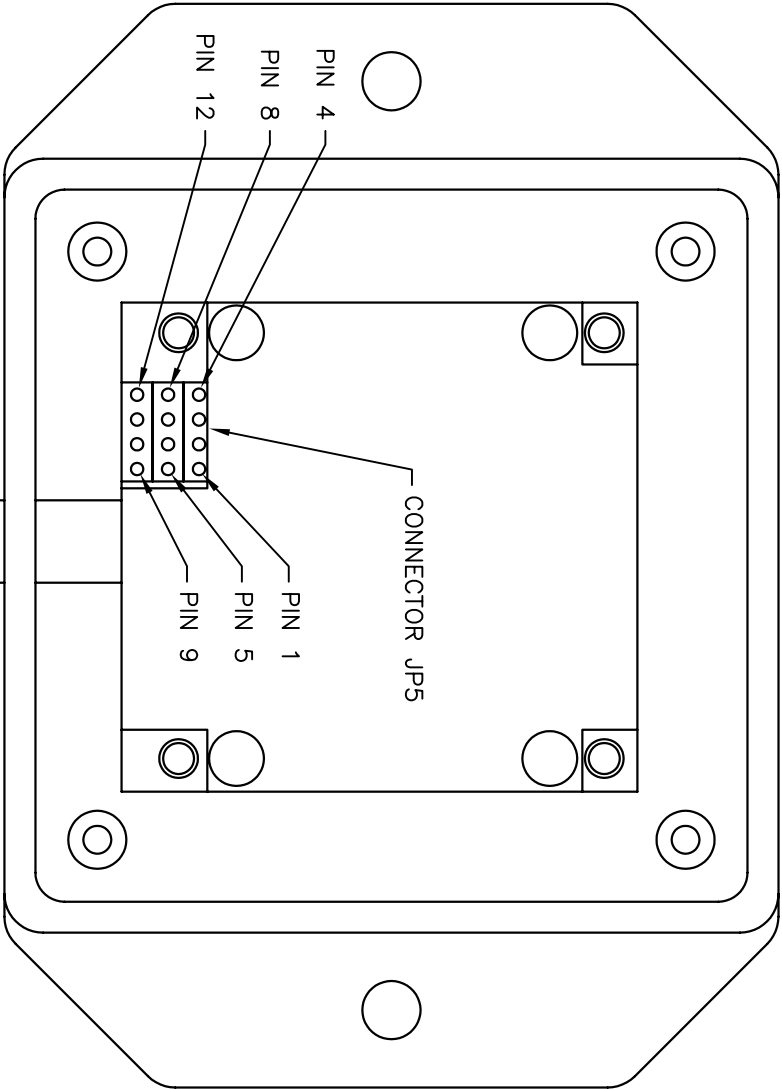

UNLESS OTHERWISE SPECIFIED ALL DIMENSIONS ARE IN INCHES.
TOLERANCES (UOS):
.X = ± .02; .XX = ±.01; .XXX = ±.005
HOLE DIAMETERS: ±.002; ANGLES: ±0.5°
SURFACE FINISH: 63 MICROINCHES
MATERIAL:

 **MicroStrain**®
310 Hurricane Lane, Suite 4
Williston, VT 05495
802-862-6629

3DM-GX1 I/O PIN-OUTS

DESIGNED BY: S. PENDO	DRAWN BY: S. PENDO	SIZE A		CAGE CODE 0XYZ9	DWG NO. 3017-0030	REV -
CHECKED BY: X	APPROVED BY:	SCALE 1.5:1	DATE: 9/1/04	SHEET 1 OF 1		