
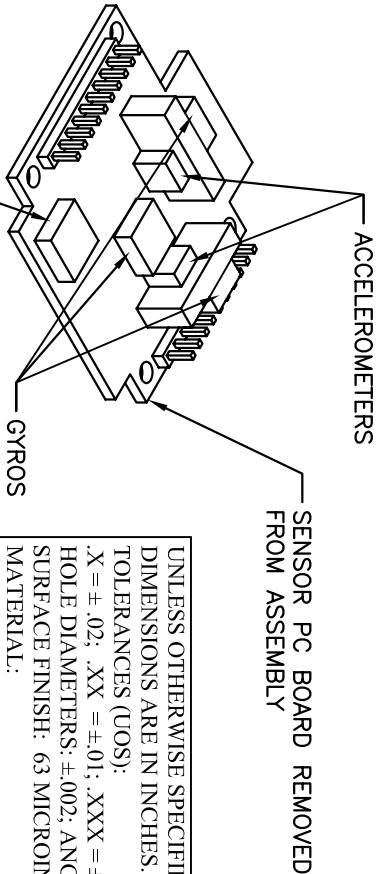
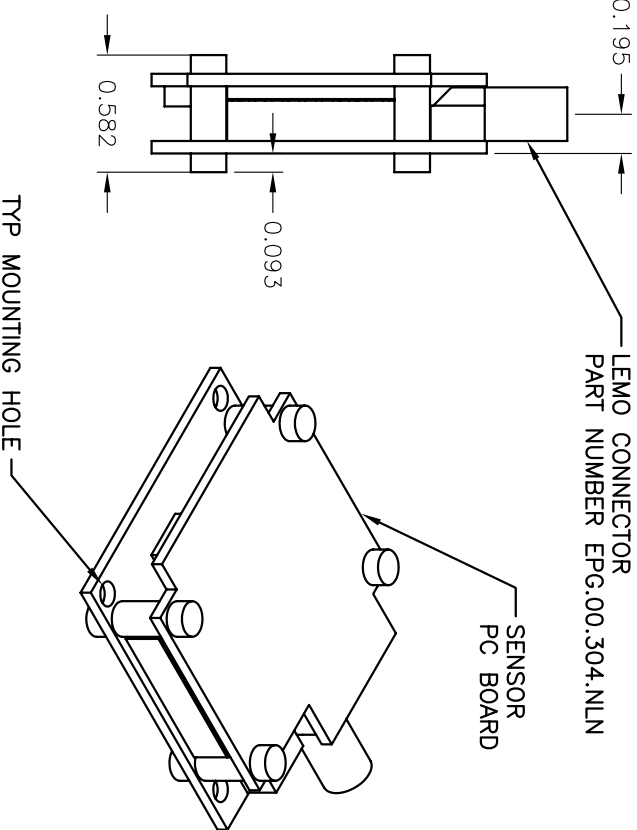


THIS DRAWING AND SPECIFICATIONS ARE THE PROPERTY OF MICROSTRAIN INC. AND SHALL NOT BE REPRODUCED WITHOUT PERMISSION FROM MICROSTRAIN INC.

REVISIONS				3017-0025
REV	DESCRIPTION	DATE	APPROVED	
A	ADD SENSOR BOARD DETAIL	3/2/05	S. PENDO	
-	-	-	-	

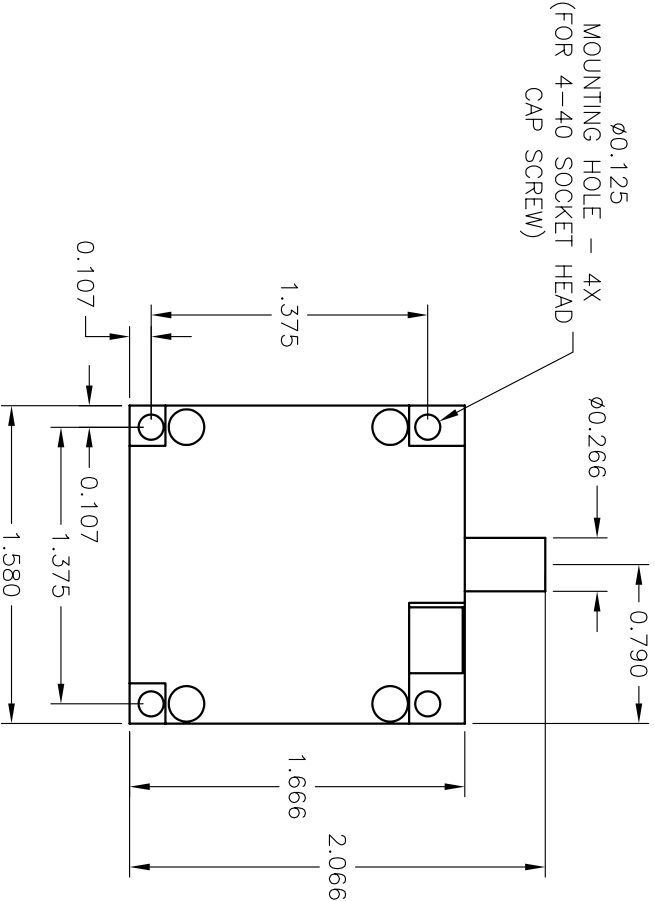

UNLESS OTHERWISE SPECIFIED ALL DIMENSIONS ARE IN INCHES. TOLERANCES (UOS):
.X = $\pm .02$; .XX = $\pm .01$; .XXX = $\pm .005$
HOLE DIAMETERS: $\pm .002$; ANGLES: $\pm 0.5^\circ$
SURFACE FINISH: 63 MICROINCHES MATERIAL:

**MicroStrain**[®]
310 Hurricane Lane, Suite 4
Williston, VT 05495
802-862-6629

TITLE
**3DM-GX1 PCB ASSEMBLY
DIMENSIONS**

DESIGNED BY: S. PENDO	DRAWN BY: S. PENDO	SIZE A	CAGE CODE 0XYZ9	DWG NO. 3017-0025	REV A
CHECKED BY: X	APPROVED BY: S. PENDO	SCALE 1:1	DATE: 1/20/04	SHEET 1 OF 1	