
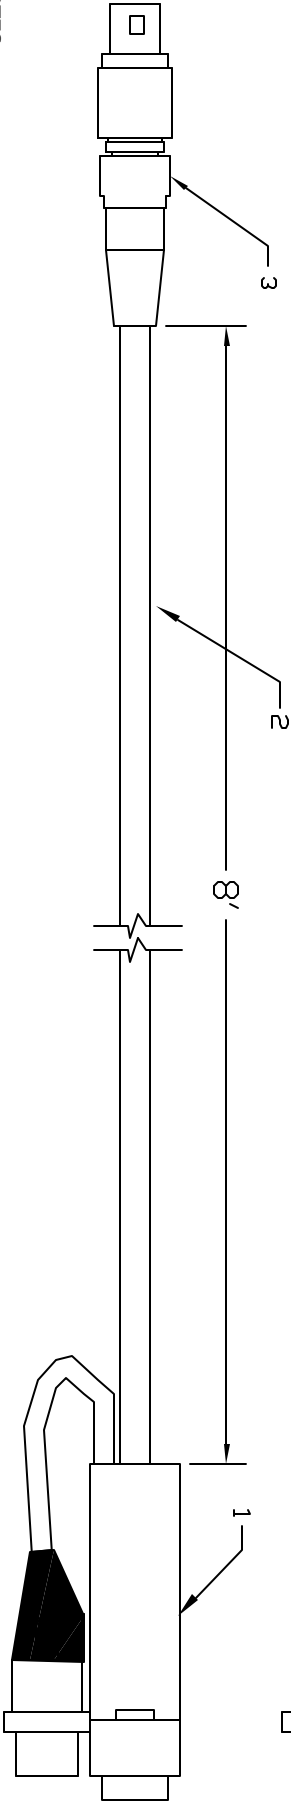
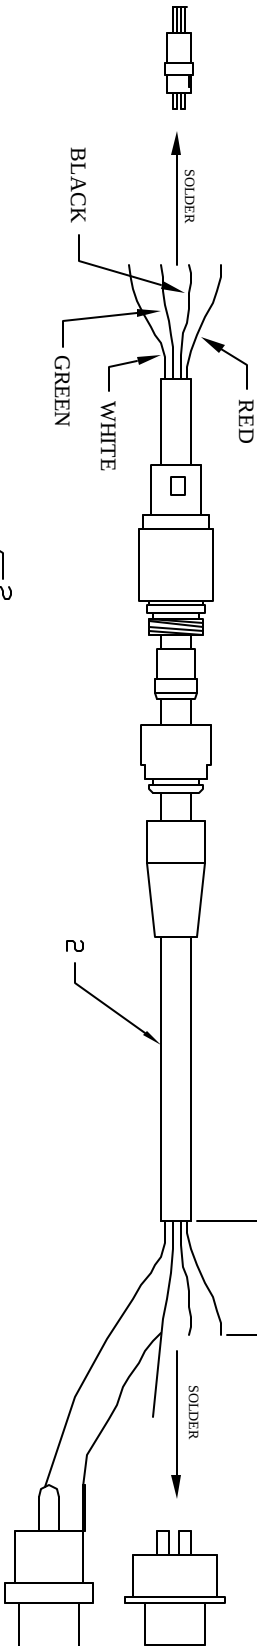
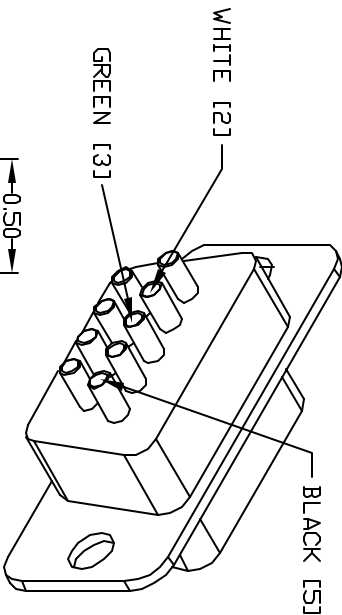
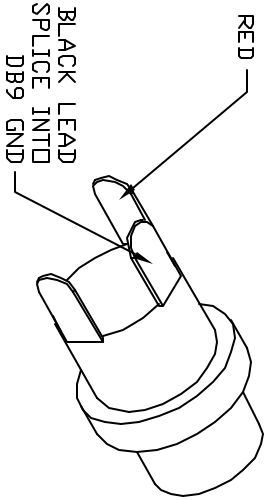


(C) MICROSTRAIN INC. 1998. ALL RIGHTS RESERVED.
THIS DRAWING AND SPECIFICATIONS ARE THE PROPERTY OF
MICROSTRAIN INC. AND SHALL NOT BE REPRODUCED WITHOUT
PERMISSION FROM MICROSTRAIN INC.

REVISIONS				4005-0013
ZONE	REV	DESCRIPTION	DATE	APPROVED
A		SWITCH WIRING TO LEMO PINS 3 AND 4	1/31/02	C. TOWNSEND
B		CHANGE LEMO PIN NUMBERS	10/24/02	S. PENDO

PIN#	RS232	RS485
1	Rxd (TD 3DM-G)	B(+)
2	Txd (FROM 3DM-G)	A(-)
3	GROUND	GROUND
4	V+	V+

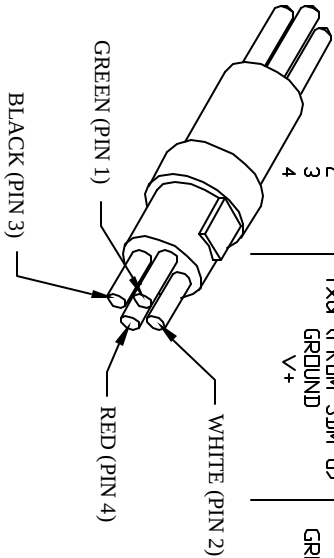

- NOTES:
1. DB9 FEMALE CONNECTOR, P/N 209F-ND, AND SHELL, P/N 909GM-ND.
 2. COONER WIRE CABLE P/N NMUF4/30-4046S1.
 3. LEMO CONNECTOR P/N FGG.00.304.CLAD27Z.
 4. SHRINK TUBING RAYCHEM P/N 3/16 RNPBK.

UNLESS OTHERWISE SPECIFIED ALL
DIMENSIONS ARE IN INCHES.
TOLERANCES (UOS)
FRACTIONS: $\pm 1/64$
DECIMALS: .XX $\pm .01$
.XXX $\pm .005$
ANGLES: ± 0.5 DEGREES
SURFACE FINISH: 63 MICROINCHES

3DM-G CABLE



MicroStrain®

310 Hurricane Lane, Suite 4
Williston, VT 05495
802-862-6629

TITLE

DRAWN BY: Steven Mundell

APPROVED BY:

SIZE
A

CAGE CODE:
0XYZ9

DWG NO.
4005-0013

REV
B

SCALE

1:1

DATE: 20 DEC, 2001

SHEET 1 OF 1