
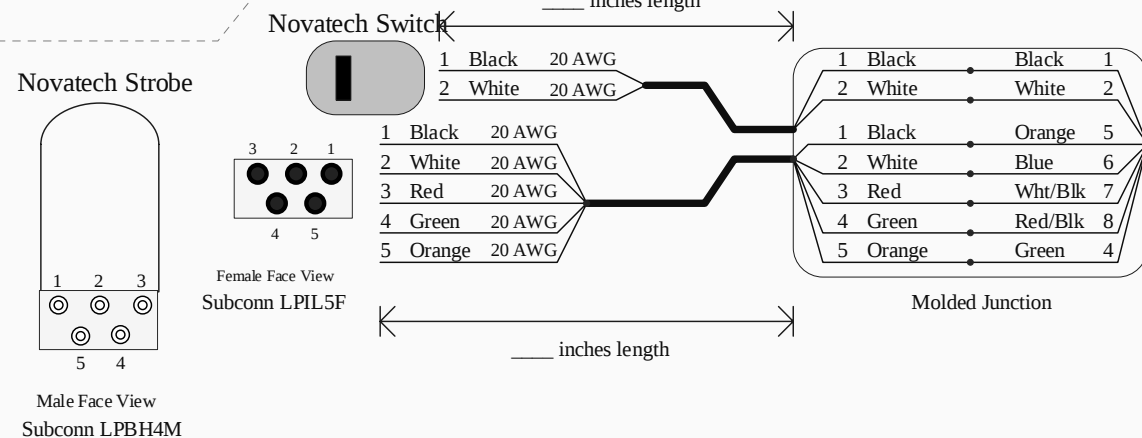
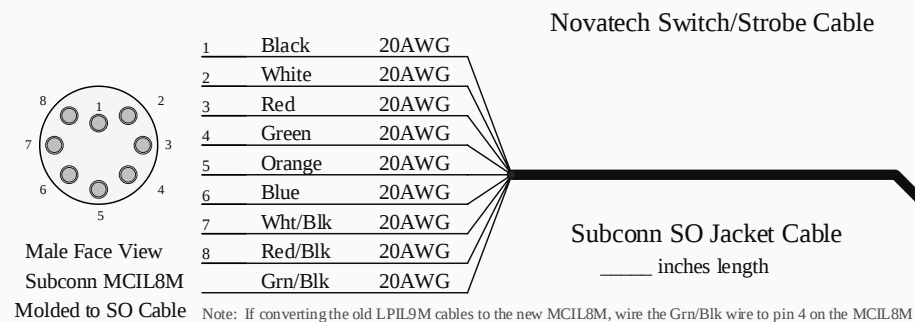


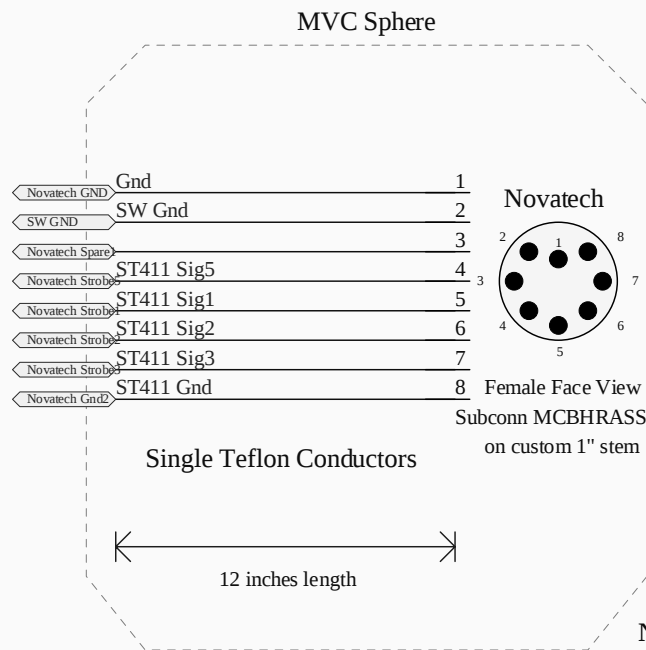

Cannot open file
C:\sib\MBARR\logo_bg2.bmp

Title: MVC Wiring to Novatech	
Engineer: 7700 Sandholdt Rd	
Checked: Moss Landing, CA 95039-9644	
Part No.: AU00009	Rev: 1
Sheet: 9 of 13	Date: 12/7/2005
L:\CTD_AUV\Protel-DXP-Schematics\CTD-Vehicle-Wiring\MVC-Novatech-MCBH.SchDoc	