


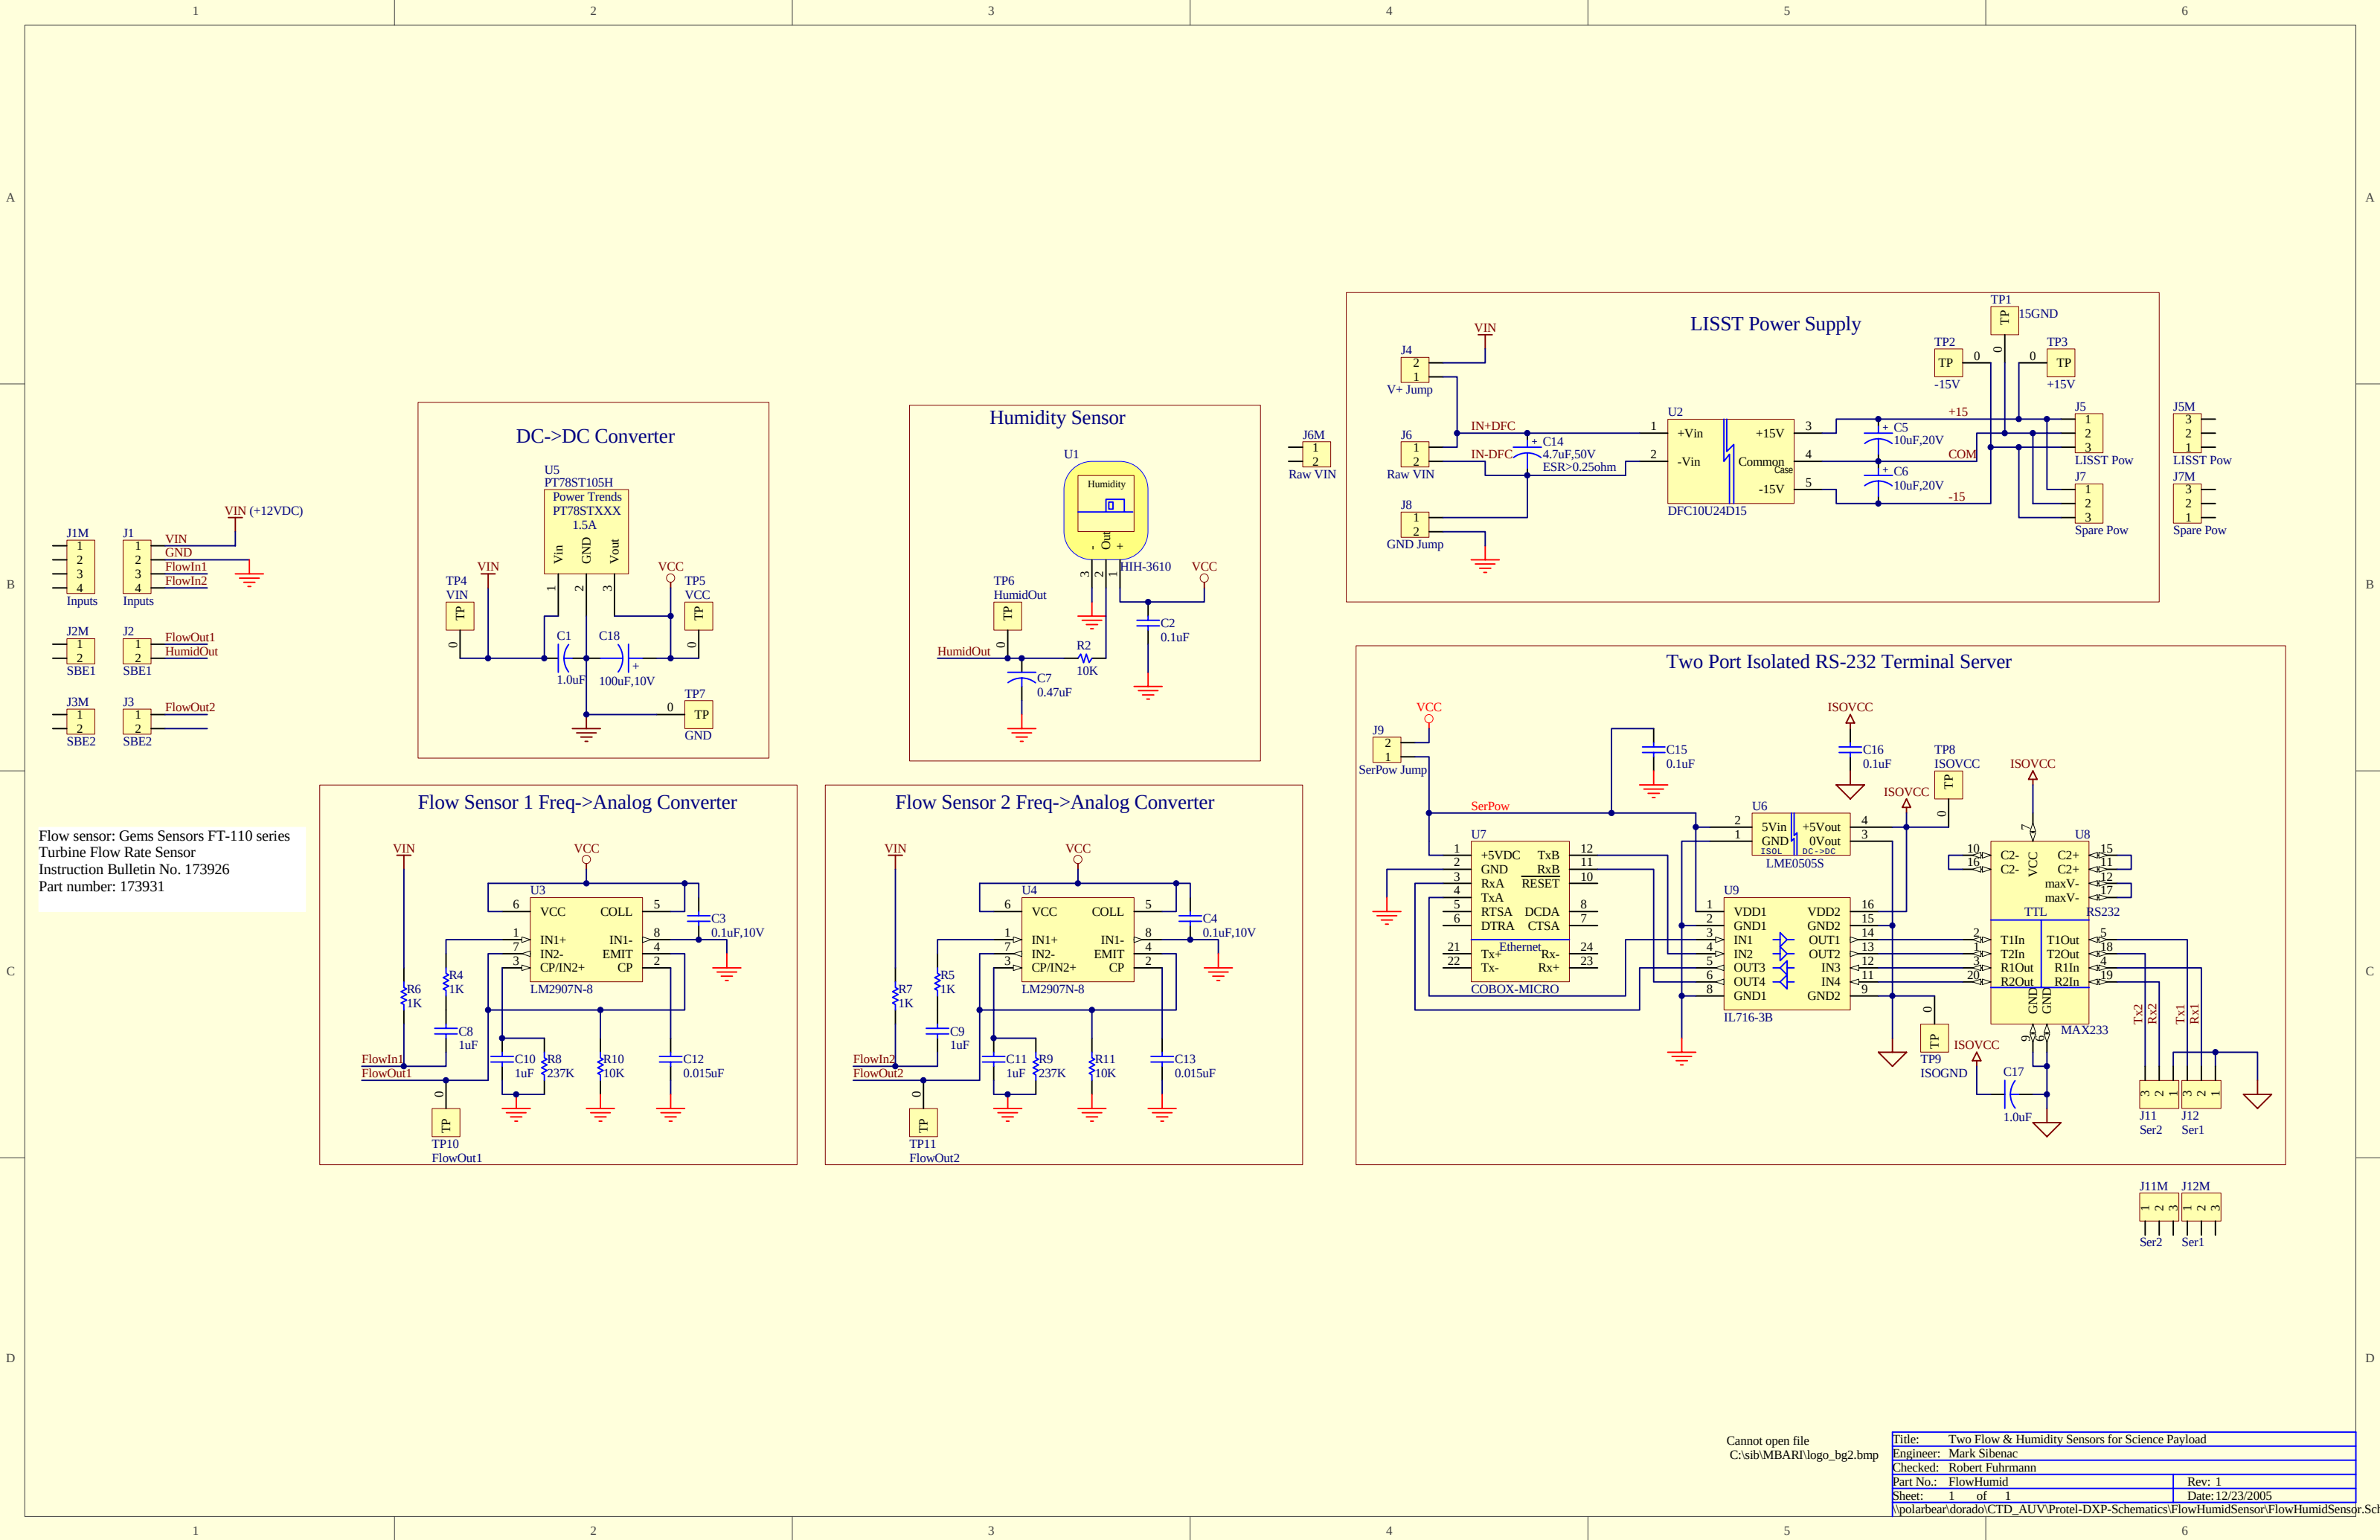

Flow sensor: Gems Sensors FT-110 series
Turbine Flow Rate Sensor
Instruction Bulletin No. 173926
Part number: 173931

Cannot open file
C:\sib\MBARI\logo_bg2.bmp

Title: Two Flow & Humidity Sensors for Science Payload	
Engineer: Mark Sibenac	
Checked: Robert Fuhrmann	
Part No.: FlowHumid	Rev: 1
Sheet: 1 of 1	Date: 12/23/2005
\\polarbear\dorado\CTD_AUV\Protel-DXP-Schematics\FlowHumidSensor\FlowHumidSensor.SchDoc	