
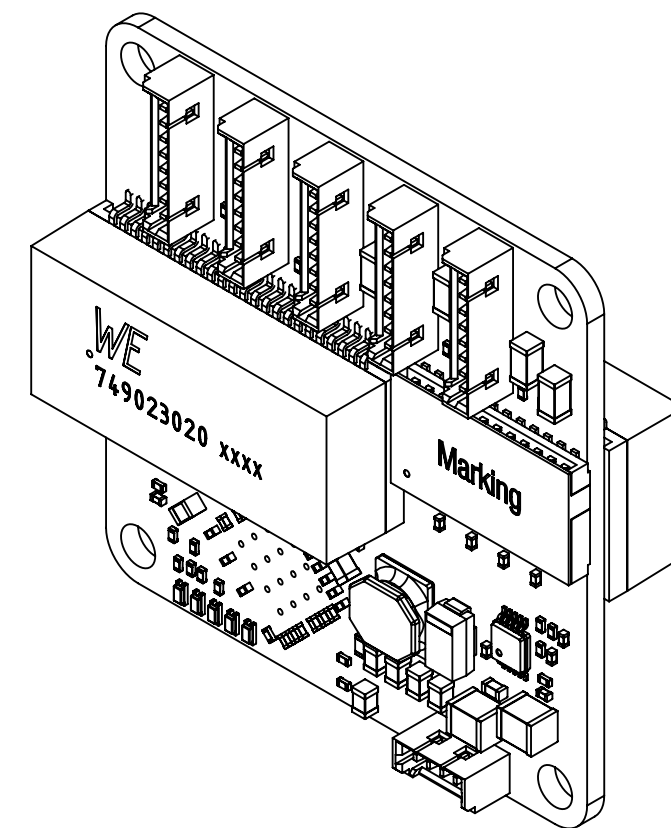
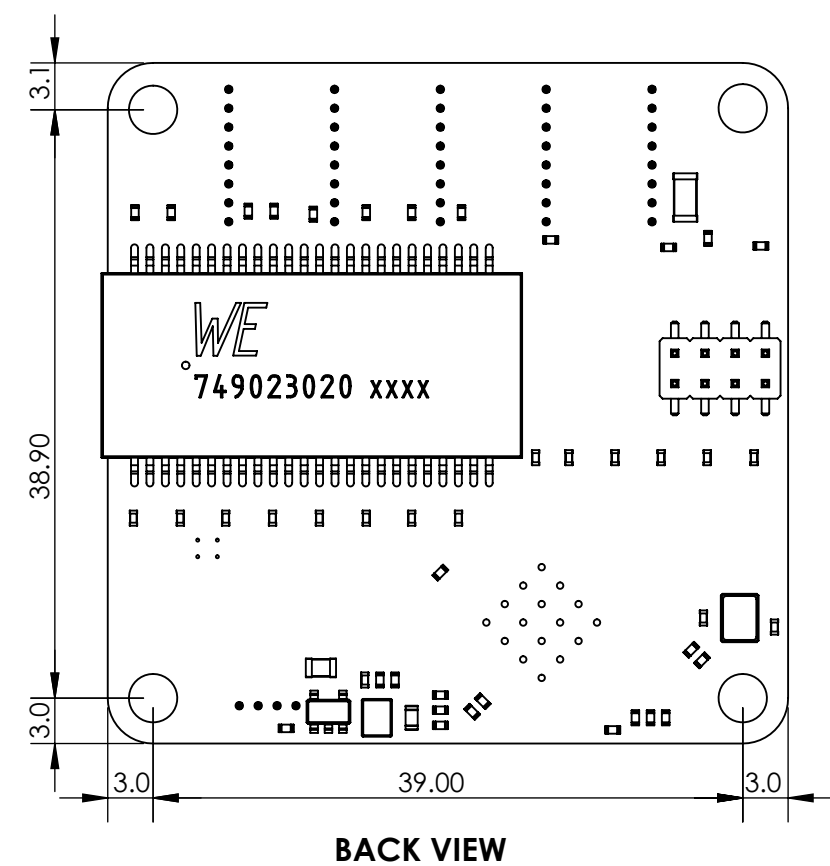
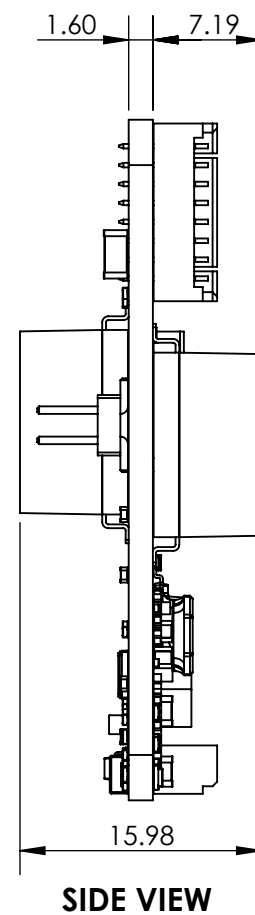


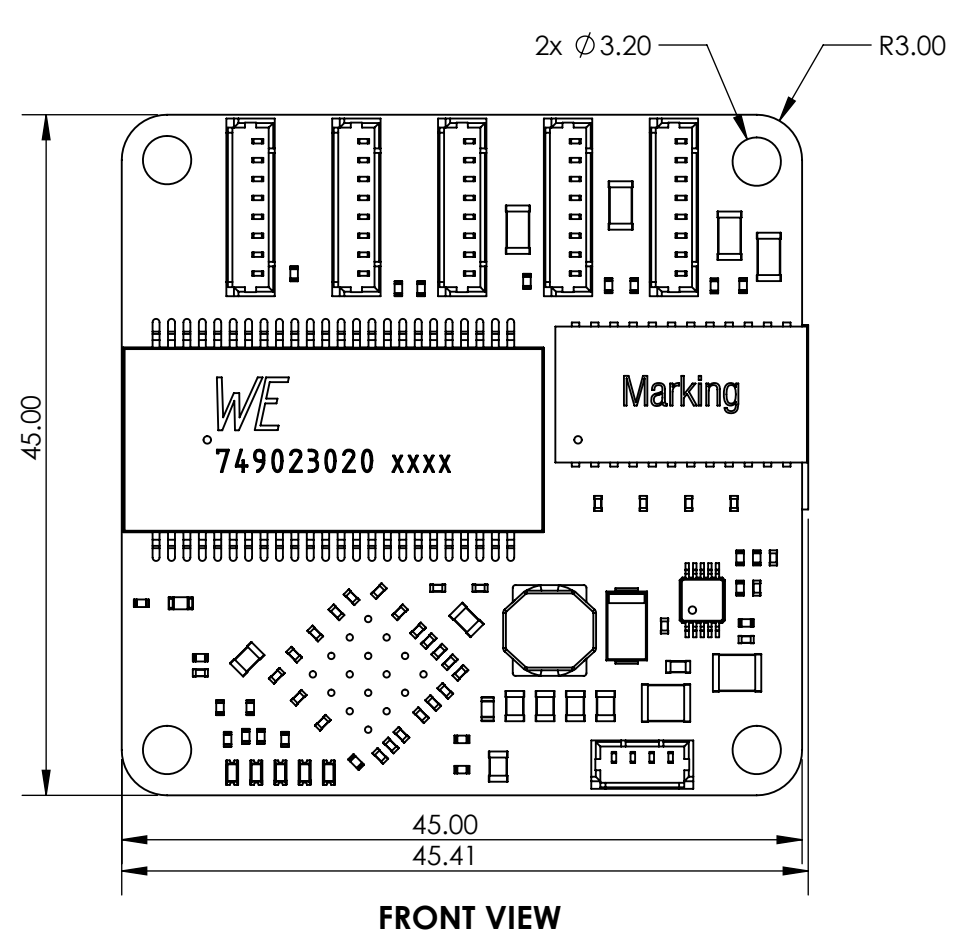

ISOMETRIC VIEW

UNLESS OTHERWISE SPECIFIED: DIMENSIONS ARE IN MILLIMETERS SURFACE FINISH: TOLERANCES: LINEAR: ANGULAR:						FINISH:		DEBURR AND BREAK SHARP EDGES		DO NOT SCALE DRAWING		REVISION		
										SKU: BB-GGB-C-1				
	NAME		SIGNATURE		DATE: 8/10/2021				 BotBlox					
DRAWN	RIZA KAYA													
CHK'D														
APP'VD														
MFG														
Q.A														
							COMPANY:		TITLE:				A3	
							BotBlox		GigaBlox Rev C					
									SCALE:2:1				SHEET 1 OF 1	
							WEIGHT:							