

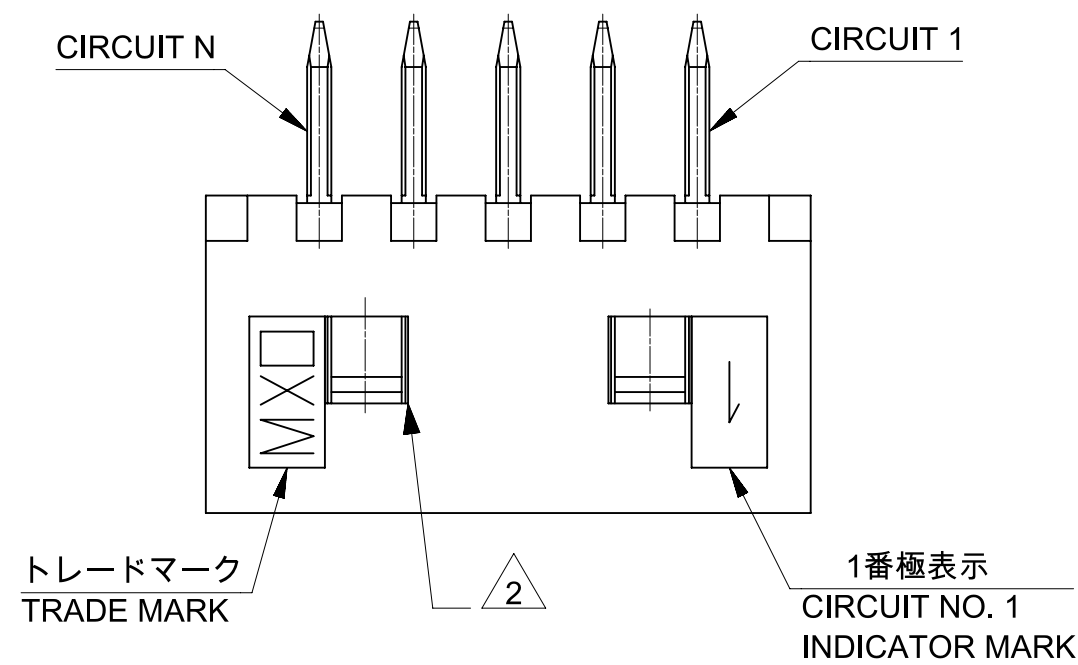
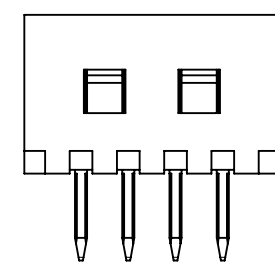



2, 3極形状 (1ロック)
FIGURE OF 2, 3 CIRCUIT (1 LOCK)

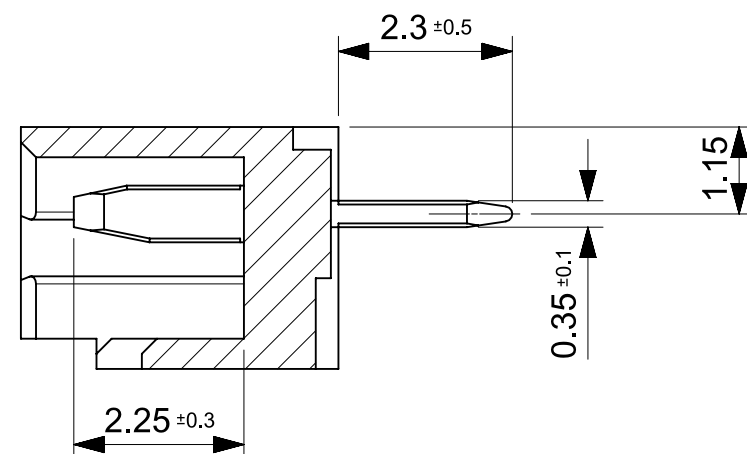




4~15極形状 (2ロック)
FIGURE OF 4-15 CIRCUIT (2 LOCKS)

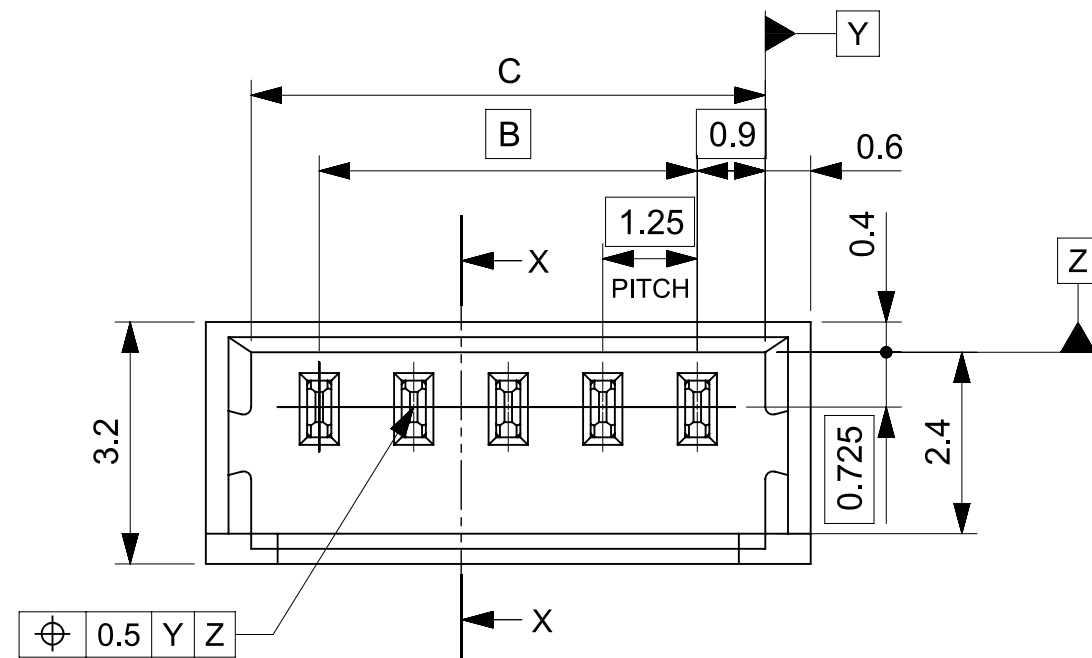

SECTION X-X

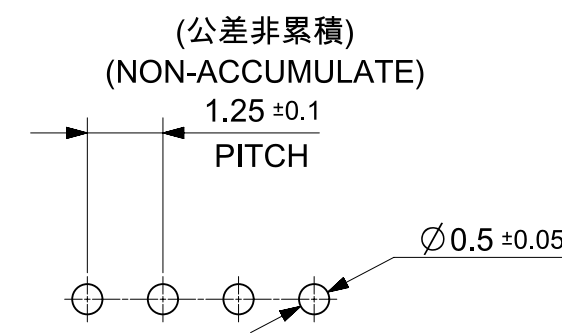


基板取付穴推奨寸法 (t=0.8)
RECOMMENDED P.W.B HOLE DIMENSION (t=0.8)

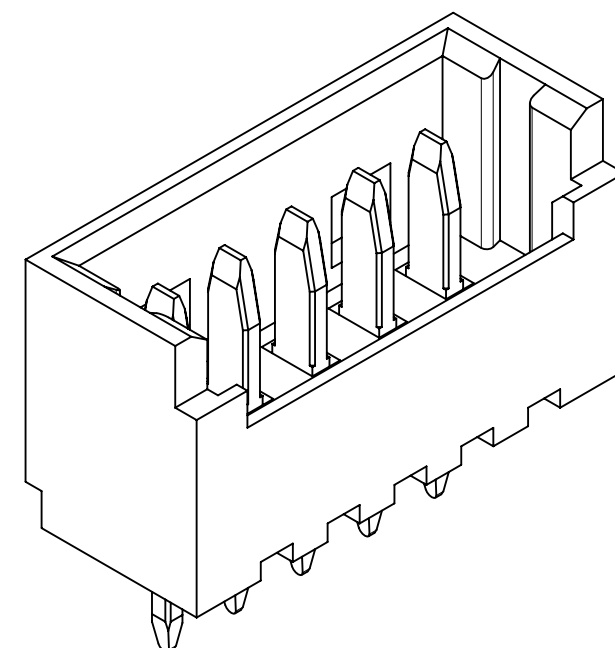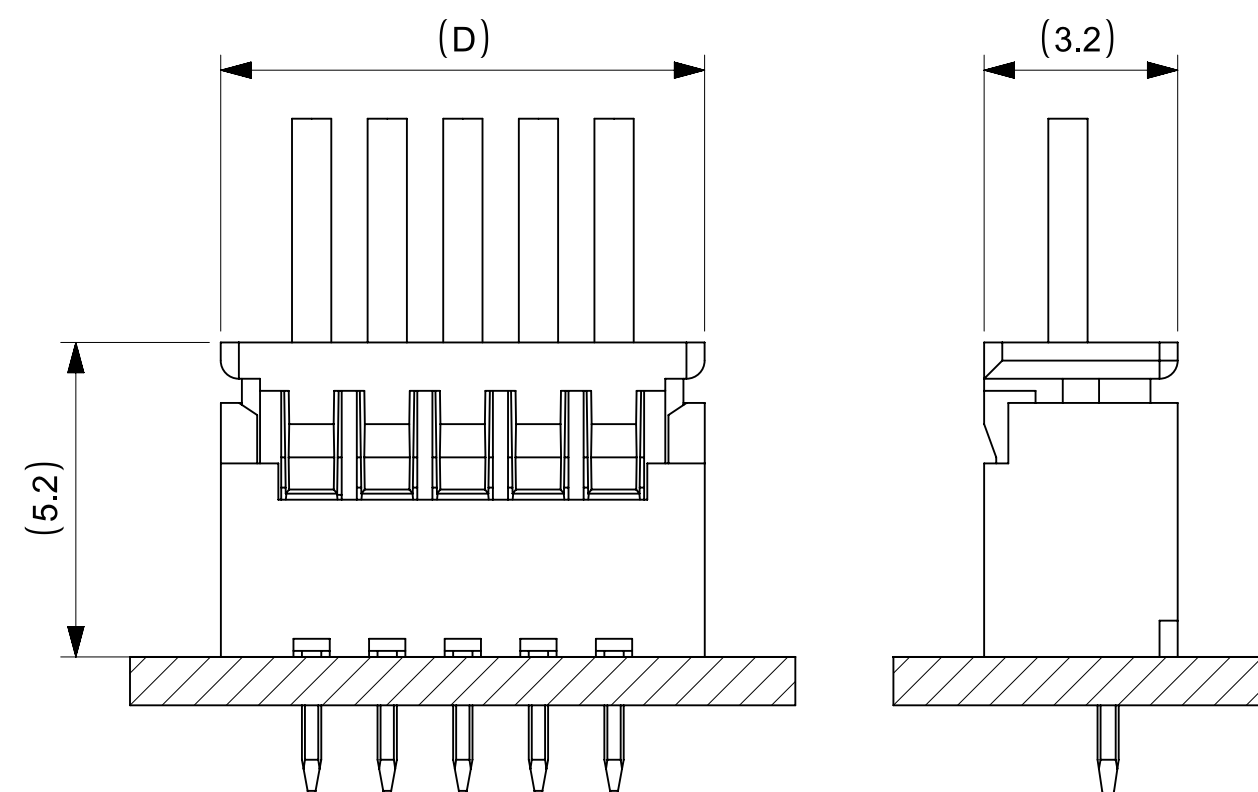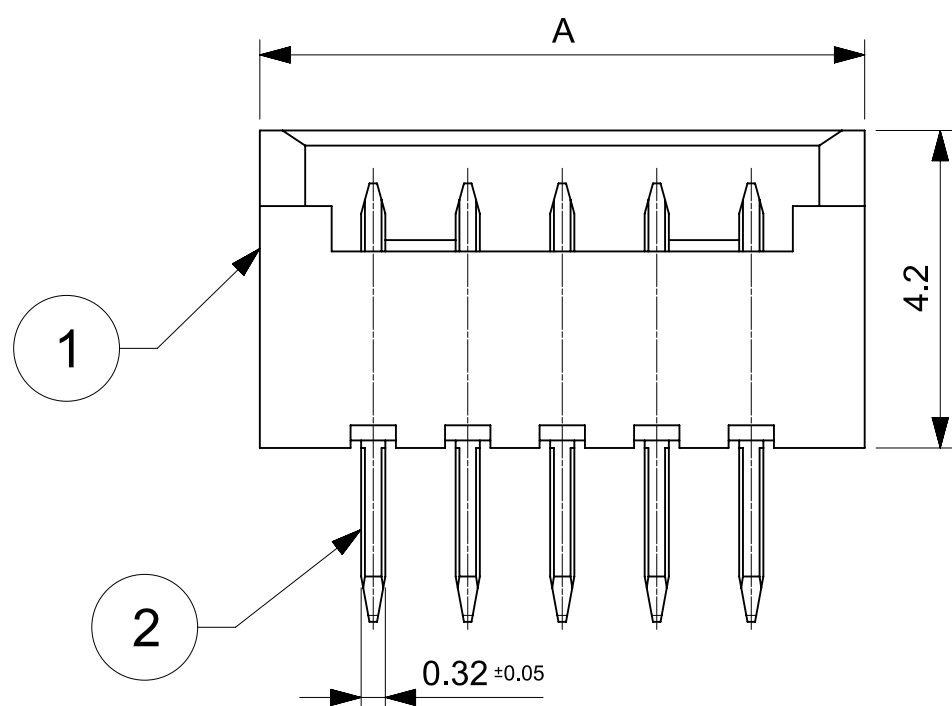

20.5	19.3	17.5	20.5	530471510	15
19.25	18.05	16.25	19.25	530471410	14
18	16.8	15	18	530471310	13
16.75	15.55	13.75	16.75	530471210	12
15.5	14.3	12.5	15.5	530471110	11
14.25	13.05	11.25	14.25	530471010	10
13	11.8	10	13	530470910	9
11.75	10.55	8.75	11.75	530470810	8
10.5	9.3	7.5	10.5	530470710	7
9.25	8.05	6.25	9.25	530470610	6
8	6.8	5	8	530470510	5
6.75	5.55	3.75	6.75	530470410	4
5.5	4.3	2.5	5.5	530470310	3
4.25	3.05	1.25	4.25	530470210	2
D	C	B	A	 オーダー番号 ORDER NO.	極数 CIRCUIT
				梱包形態：トレイ梱包 PACKAGING: PLASTIC TRAY	

 **TABLE 1**

1 嵌合図
MATED CONNECTORES

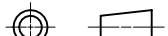THIS DRAWING CONTAINS INFORMATION THAT IS PROPRIETARY TO MOLEX ELECTRONIC TECHNOLOGIES, LLC AND SHOULD NOT BE USED WITHOUT WRITTEN PERMISSION											
DIMENSION UNITS		SCALE		CURRENT REV DESC:			molex				
mm		NTS									
GENERAL TOLERANCES (UNLESS SPECIFIED)		EC NO: 625372			PICOBLADE 1.25 HEADER ASSY DIP VT TIN PLATING TYPE						
ANGULAR TOL ± 3.0 °											
4 PLACES ± 0.2		DRWN: SOBARA01 2019/04/10 CHK'D: KOMURAKAMI 2019/10/10 APPR: AIDA 2019/10/15			PRODUCT CUSTOMER DRAWING						
3 PLACES ± 0.2											
2 PLACES ± 0.2		INITIAL REVISION:			DOCUMENT NUMBER		DOC TYPE	DOC PART	REVISION		
1 PLACE ± 0.2											
0 PLACES ± 0.2		DRWN: SOBARA01 2019/04/10 APPR: AIDA 2019/10/15			530470000-SD		PSD	000	A		
DRAFT WHERE APPLICABLE MUST REMAIN WITHIN DIMENSIONS											
THIRD ANGLE PROJECTION		DRAWING		SERIES		MATERIAL NUMBER		CUSTOMER		SHEET NUMBER	
		A2-SIZE		53047		SEE CHART		GENERAL		1 OF 1	

番号 NO.	部品 PART	材質 MATERIAL			
①	ハウジング HOUSING	ポリアミド(PA), UL94V-0, 色 : ナチュラル (ホホワイト) POLYAMIDE(PA), UL94V-0, COLOR : NATURAL (WHITE)			
②	ターミナル TERMINAL	母材 MATERIAL	りん青銅 PHOSPHOER BRONZE		
		コンタクト部 CONTACT AREA	無光沢錫めっき 0.9 MICRO-METER MIN. (リフロー処理、前めっき)		
		テール部 TAIL AREA	MATTE TIN PLATING 0.9 MICRO-METER MIN. (REFLOW TREATMENT, PRE-PLATING)		
DOCUMENT STATUS		P1	RELEASE DATE	2019/10/15	02:17:53