

F

E

D

C

B

A

F





E

D

C

B

A

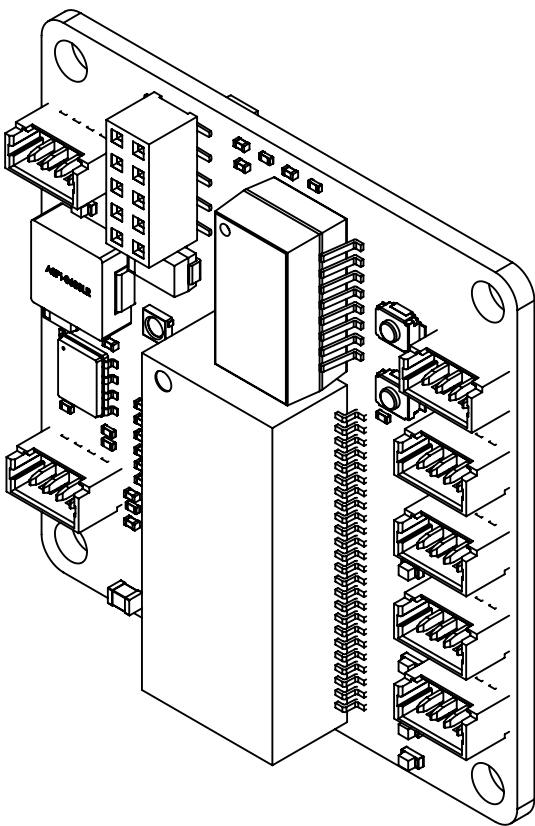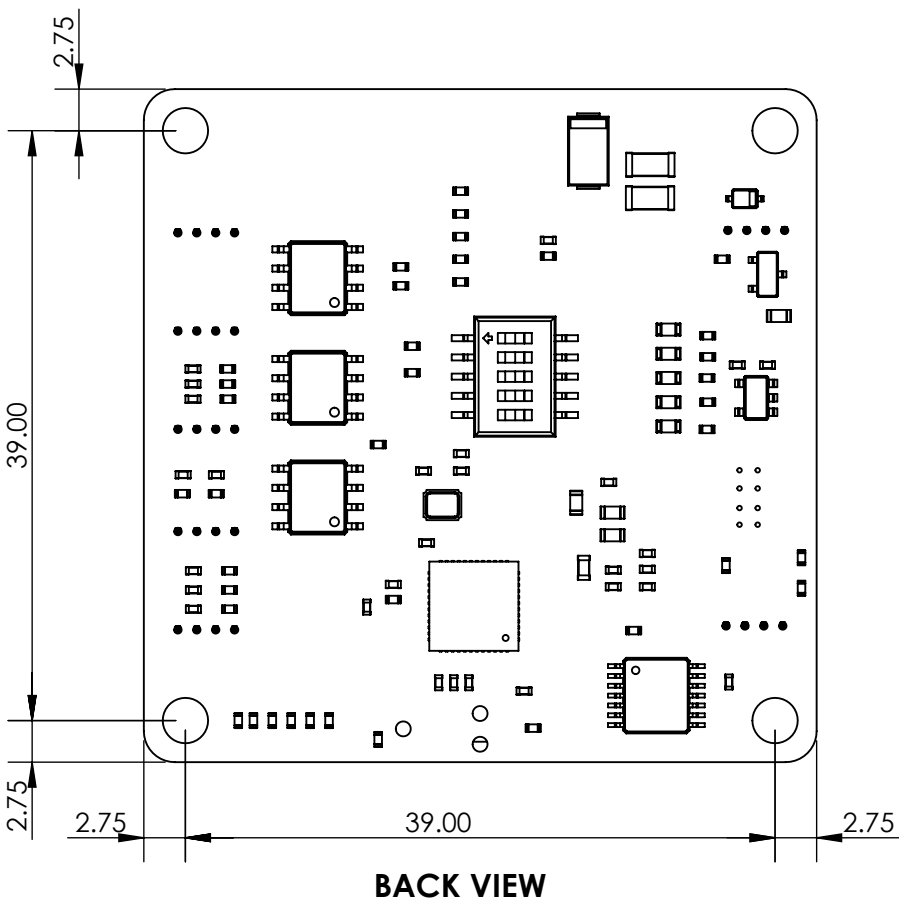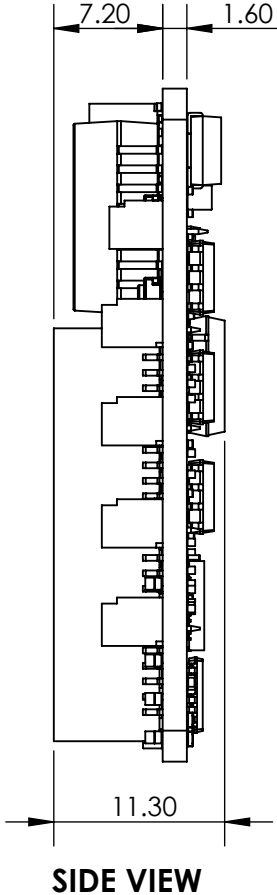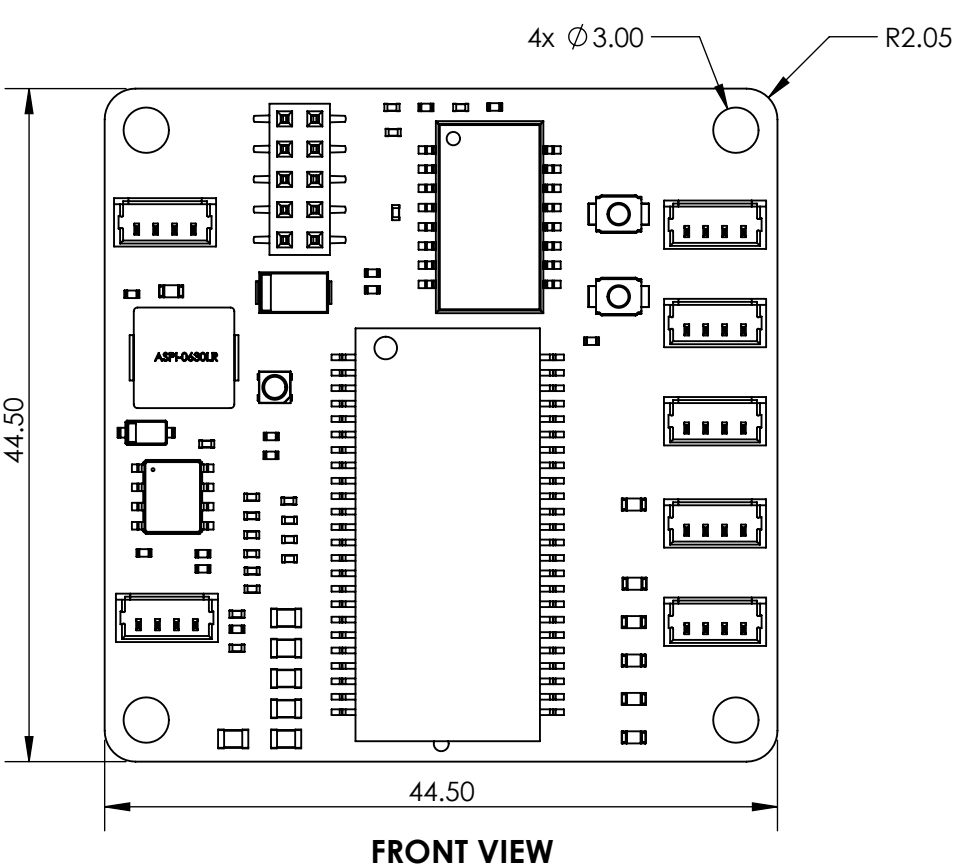

ISOMETRIC VIEW

UNLESS OTHERWISE SPECIFIED: DIMENSIONS ARE IN MILLIMETERS SURFACE FINISH: TOLERANCES: LINEAR: ANGULAR:				FINISH:		DEBURR AND BREAK SHARP EDGES		DO NOT SCALE DRAWING		REVISION	
								SKU: BB-SWB-E-1			
		NAME		SIGNATURE		DATE: 8/10/2021		 BotBlox			
DRAWN		RIZA KAYA									
CHK'D											
APPV'D											
MFG											
Q.A											
								COMPANY:		TITLE:	
								BotBlox		SwitchBlox Rev E2	
										A3	
								WEIGHT:		SCALE:2:1	
										SHEET 1 OF 1	

