


P/N-VP

Single face seal with 5mm threaded bolt, for enclosure with **max. wall size 14mm**,
material: Titanium Grade 5 (3.7165, Ti 6Al - 4V)


ITEM	PART	QTY.
1	P/N 790260-1 Valve body	1
2	Allen screw DIN 912 - M3x8	1
3	Washer S 5.3 - DIN 433 / AISI 316Ti	1
4	Washer S 5.3 - DIN 433 / POM	1
5	Hexagon Nut M5 - DIN 934 - A4 / AISI 316Ti	2
6	O-Ring Ø3x1 - NBR 90 Shore A	1
7	O-Ring Ø10.82x1.78 - NBR 90 Shore A (Parker 2-013)	1

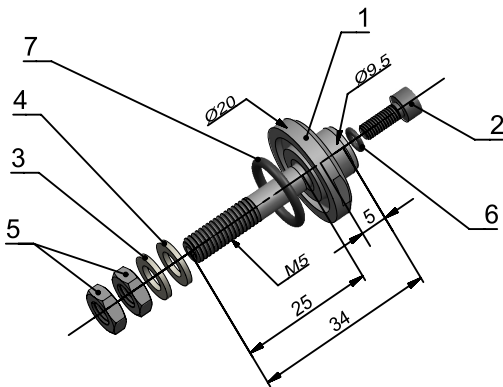

P/N-VPE


Single face seal with 5mm threaded bolt, material Titanium Grade 5 (3.7165, Ti 6Al - 4V)

ITEM	PART	QTY.
1	P/N 790260-1E Valve body VPE	1
2	Allen screw DIN 912 - M3x8	1
3	Washer S 5.3 - DIN 433 / AISI 316Ti	1
4	Washer S 5.3 - DIN 433 / POM	1
5	Hexagon Nut M5 - DIN 934 - A4 / AISI 316Ti	2
6	O-Ring Ø3x1 - NBR 90 Shore A	1
7	O-Ring Ø10.82x1.78 - NBR 90 Shore A (Parker 2-013)	1

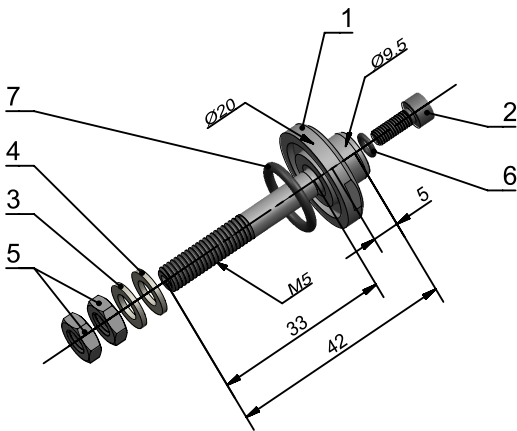

P/N-VP-HA

ITEM	PART	QTY.
1	P/N VP-HA Valve body	1
2	O-Ring Ø9.25x1.78 - NBR 70 Shore A (Parker 2-012)	1

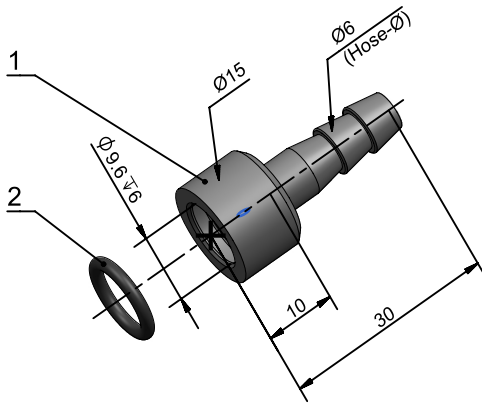



Nautilus
MARINE SERVICE GmbH

title

VITROVEX Vacuum port extensions

Part 1: classic vacuum ports
(please see VITROVEX vacuum port extensions Part 2 and 3 for additional options)


part number

Urheberrecht und Weitergabe dieser Zeichnung bleibt ausschließlich der Firma Nautilus Marineservice vorbehalten.
All rights reserved. This drawing or a part of it may be reproduced not without permission by Nautilus marine Service.


P/N-VPL

Double face seal with 5mm threaded bolt, material: Titanium Grade 5 (3.7165, Ti 6Al - 4V)

ITEM	PART	QTY.
1	Spindle / Allen srew	1
2	P/N 790262-1 Valve body VPL	1
3	Washer S 5.3 - DIN 433 / AISI 316Ti	1
4	Washer S 5.3 - DIN 433 / POM	1
5	Hexagon Nut M5 - DIN 439 - A4 / AISI 316Ti	2
6	O-Ring Ø10x1 - NBR 90 Shore A	1
7	O-Ring Ø6x1.5 - NBR 90 Shore A	1
8	O-Ring Ø4x1 - NBR 90 Shore A	1
9	O-Ring Ø8x1.5 - NBR 90 Shore A	1
10	O-Ring Ø14x1.5 - NBR 90 Shore A	1

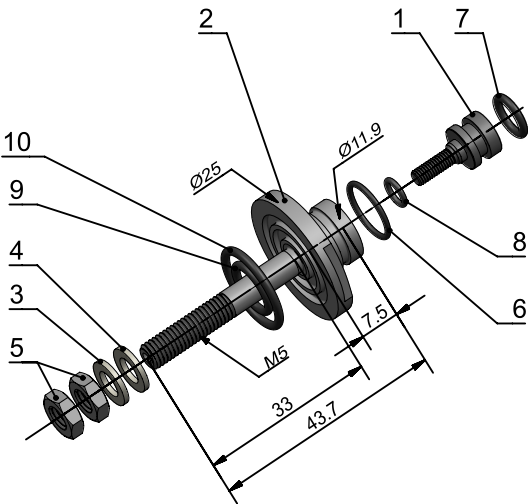

P/N-VPL-HA

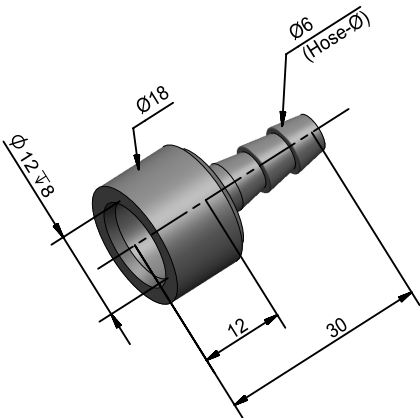


	title
	VITROVEX Vacuum port extensions Part 2: classic vacuum ports (please see VITROVEX vacuum port extensions Part 1 and 3 for additional options)
part number	
Urheberrecht und Weitergabe dieser Zeichnung bleibt ausschließlich der Firma Nautilus Marineservice vorbehalten. All rights reserved. This drawing or a part of it may be reproduced not without permission by Nautilus marine Service.	

P/N-VPS

Self-sealing version with 7/16" threaded bolt, material: Titanium Grade 5 (3.7165, Ti 6Al - 4V)


ITEM	PART	QTY.
1	Body	1
2	Cap	1
3	O-Ring Ø18.18x1.78 - N0674-70 (Parker 2-018)	1
4	O-Ring Ø14.00x1.78 - N0674-70 (Parker 2-015)	1
5	Washer 7/16 - profiled / POM	1
6	Disc Spring	1
7	Washer 7/16 - A4 / AISI 316Ti	1
8	Hexagon Nut 7/16 - A4 / AISI 316Ti	1

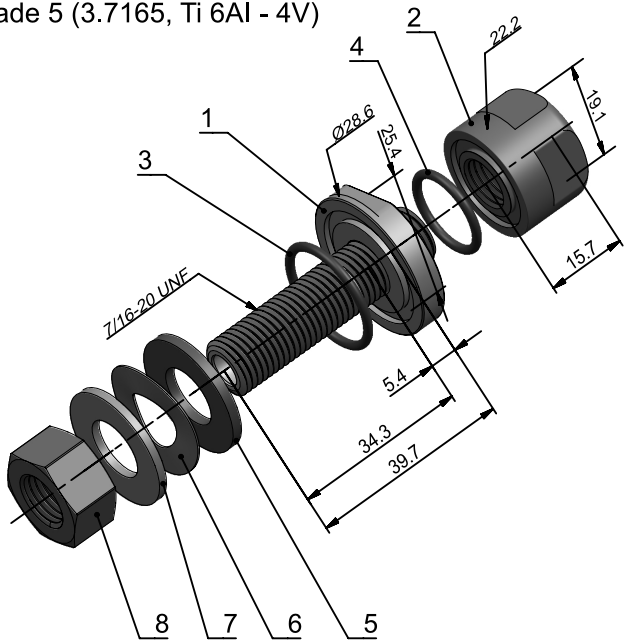


P/N-VPR

Self-sealing version with 5mm threaded bolt, retrofit solution for traditional vacuum ports with 5mm threaded bolt , material: Titanium Grade 5 (3.7165, Ti 6Al - 4V)

ITEM	PART	QTY.
1	Body	1
2	Cap	1
3	O-Ring Ø18.18x1.78 - N0674-70 (Parker 2-018)	1
4	O-Ring Ø14.00x1.78 - N0674-70 (Parker 2-015)	1
5	Washer S 5.3 - DIN 433 / POM	1
6	Washer S 5.3 - DIN 433 - A4 / AISI 316Ti	1
7	Hexagon Nut M5 - DIN 439 - A4 / AISI 316Ti	2

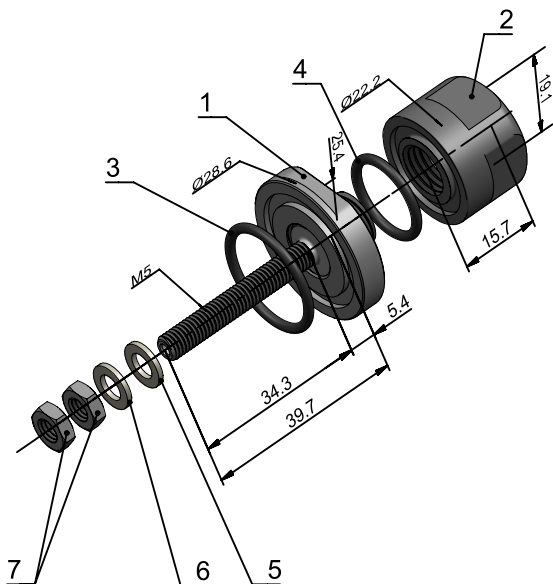

P/N-VPS-HA

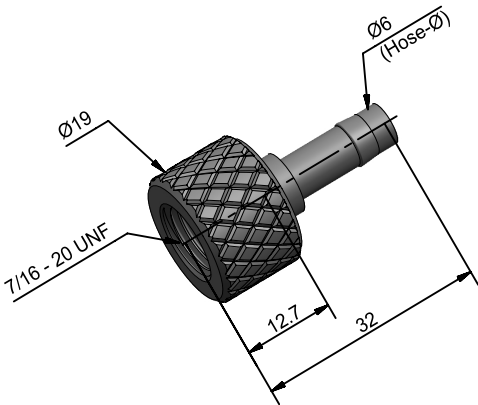



Nautilus
MARINE SERVICE GmbH

title

VITROVEX Vacuum port extensions

Part 3: self-sealing vacuum ports
(please see VITROVEX vacuum port extensions Part 1 and 2 for additional options)

part number

Urheberrecht und Weitergabe dieser Zeichnung bleibt ausschließlich der Firma Nautilus Marineservice vorbehalten.
All rights reserved. This drawing or a part of it may be reproduced not without permission by Nautilus marine Service.