



Quote FT-QT-044421-1



TO: Duane Thompson
MBARI

SHIP TO: Duane Thompson
MBARI
TBD



DATE: 04/30/21

QUOTE #: FT-QT-044421-1

Reference: Duane e-m RFQ

TERMS: Net 30 Days
FOB DFM- Poway, CA

Quote expires in 30 days

Order Fulfilled by: DragonFish Mfg.




LINE ITEM	MFR DESCRIPTION	UNIT PRICE \$	QTY /EA #	EXTENDED PRICE \$	SHIPPING WKS ARO
1	DragonFish Mfg., Cable Assy, MBARI CABLE, CTD MAPPER, 19 FT, MCIL-8-MP + MCDLS-F on 19 Feet 18/4 SOOW to MCIL-4-FS + MCDLS-F	\$ 271.20	4	\$ 1,084.80	3-4 Weeks or Sooner
2					
3					
4					
5					
6					
7					
8					
9					
10					
11					
12					
NOTES: FOB FACTORY - Please supply Shipping Acct# & Ship Method at time of order					
Pricing applies to quantity of 1-9 each					
Always a 1 piece MOQ and fast delivery on everything we make! No other Nonsense!					
				\$	1,084.80
				TAX	
				TOTAL	\$ 1,084.80

Flynn-Tech is a Woman Owned Small Business

Every Award is Appreciated!

John Flynn- Flynn Technical Solutions LLC - john.flynn@flynn-tech.com +1-407-342-7791
130 Avenue de la Mer, #1602, Palm Coast, FL 32137 USA - www.flynn-tech.com

MCIL-8-M <-> MCIL-4-F-G2
1 <-> 3 (CTD TX)
5 <-> 1 (GND)
6 <-> 2 (CTD RX)
7 <-> 4 (PWR 9-24)

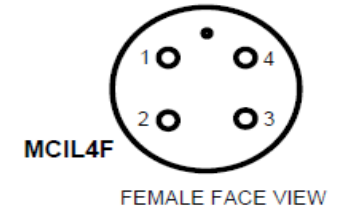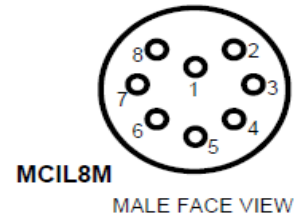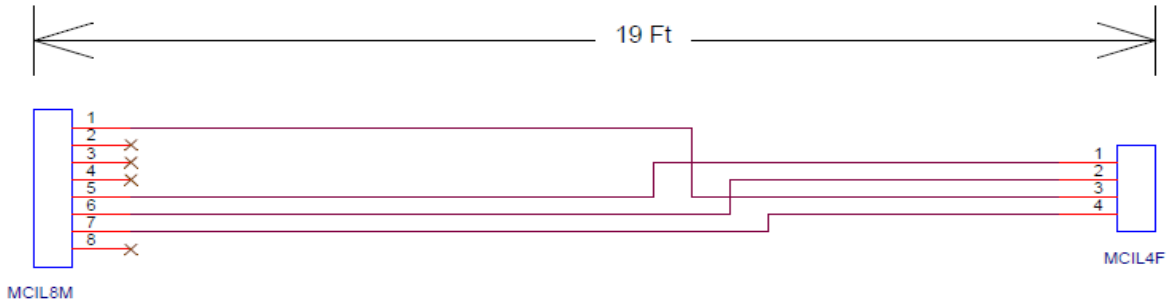

Title			
Cable, CTD, Mapper, 19 Ft length			
Size	Document Number		Rev
A	<Doc>		A
Date:	Monday, April 26, 2021		Sheet 1 of 1
	2		1