


SHIP TO:	Erik Trauschke MBARI TBD
-----------------	--------------------------------


TERMS:	Net 30 Days
	FOB DFM- Poway, CA

Order Fulfilled by: DragonFish Mfg.

Every Award is Appreciated!

John Flynn- Flynn Technical Solutions LLC - john.flynn@flynn-tech.com +1-407-342-7791
130 Avenue de la Mer, #1602, Palm Coast, FL 32137 USA - www.flynn-tech.com

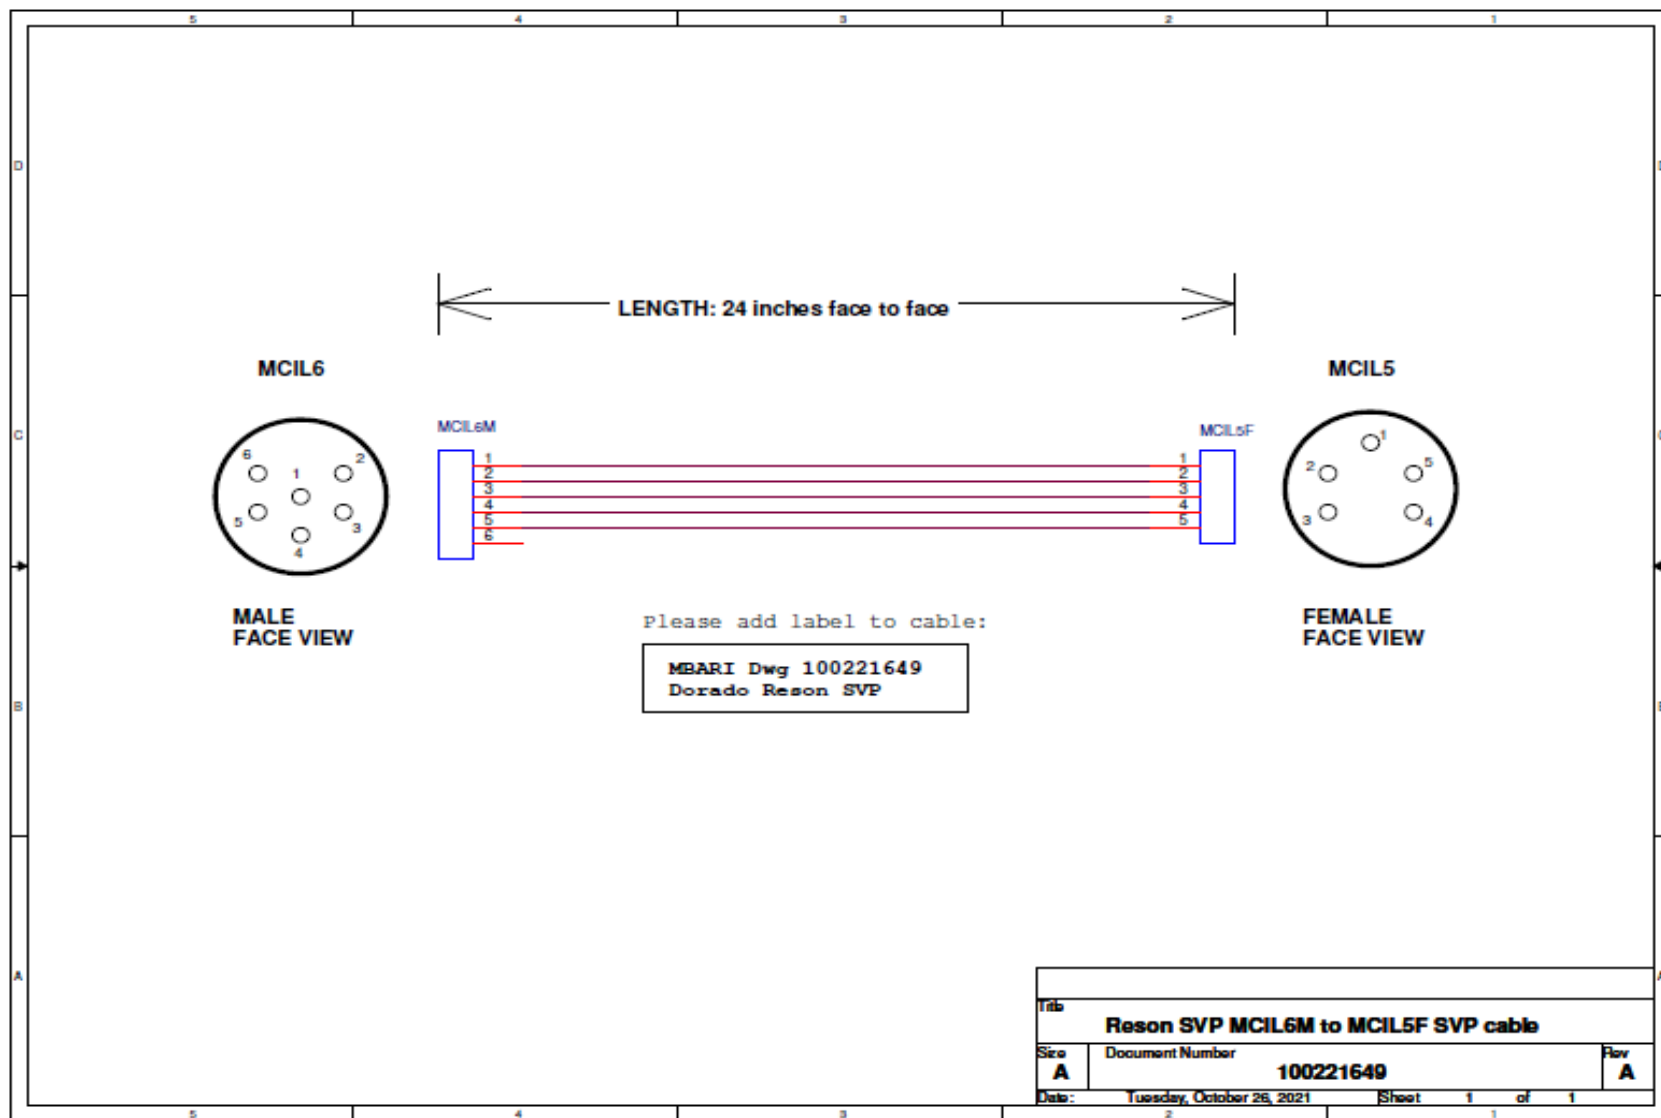

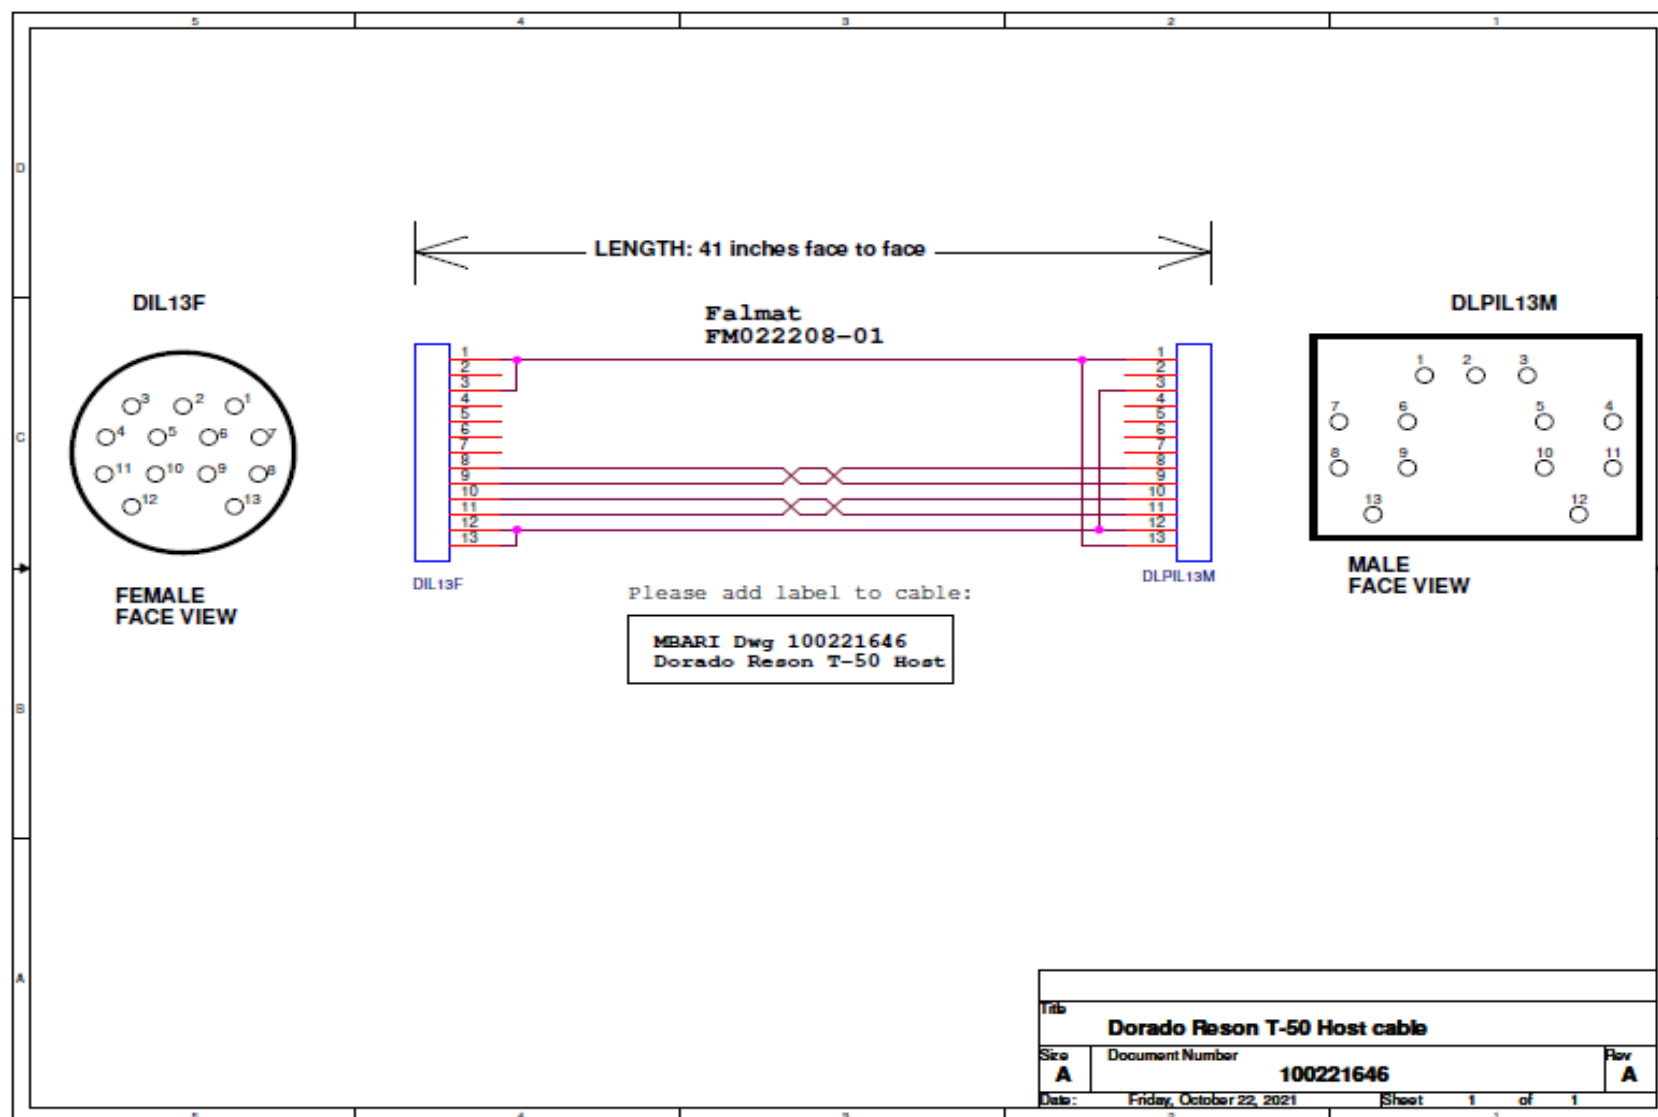


LENGTH: 58 inches face to face


DIL13F

Falmat
FM022208-10

DLPIL13M

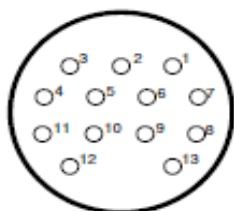


FEMALE
FACE VIEW

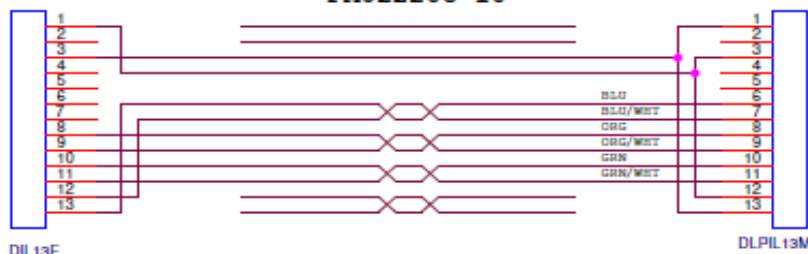

Please add label to cable:

MBARI Dwg 100221644
Dorado EdgeTech Host

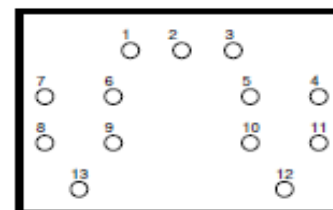

MALE
FACE VIEW

Title		
Dorado Edgetech Host Cable DIL13F - DLPIL13M		
Size	Document Number	Rev
A	100221644	A
Date:	Tuesday, October 26, 2021	Sheet 1 of 1