


Xilinx parallel
cable IV

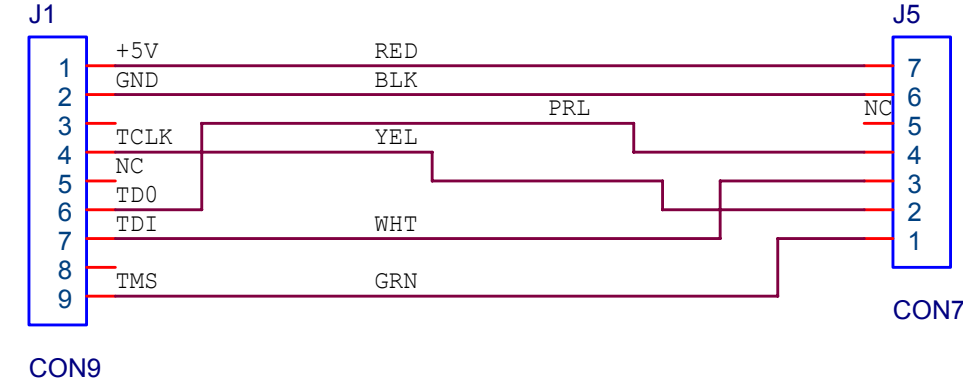

For Normal Proramming

1:Remove
White and
Purple
jumpers
from J5.

2.Gray
wire NC


3:
disconnect.
yel wire
and GRN
wire from
J8

3:
disconnect.
yel wire
and GRN
wire from
J8

4: Connect
purple wire
to J5.4

11683 DEBUG
INTERFACE
BOARD

Xilinx parallel
cable IV

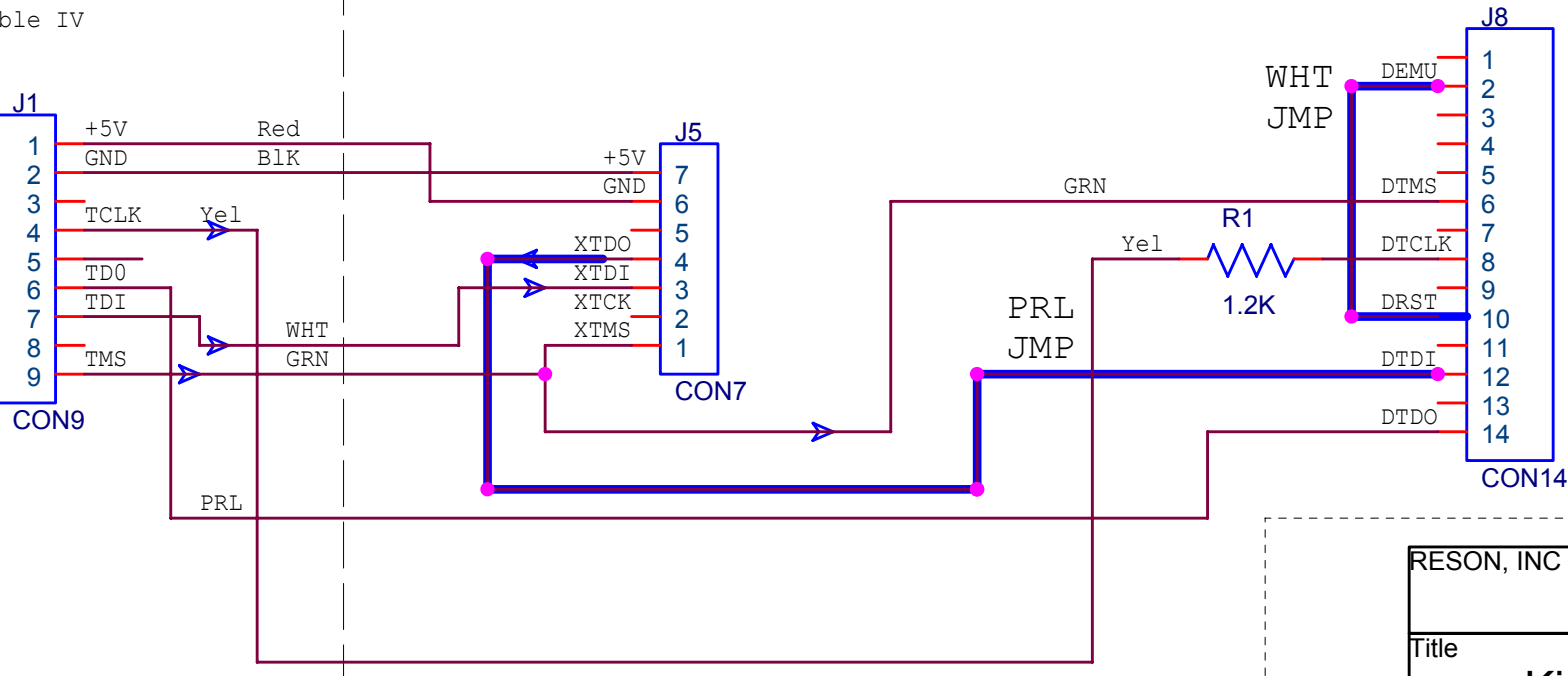

RESON, INC		
Title		
Kirk DSP loader Xilinx setup		
Size	Document Number	Rev
A		P1
Date:	Wednesday, July 21, 2004	Sheet 1 of 1