



POSITRONIC PLB12M0000
 MALE FACE VIEW
 MALE CRIMP PINS MC116N (PINS 2-6 & 8-12)
 MALE CRIMP PINS MC120N (PINS 1 & 7)

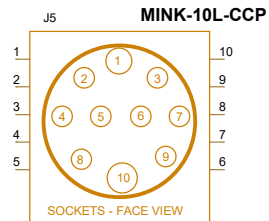

← LENGTH 85 FT →

POSITRONIC PLB12M0000

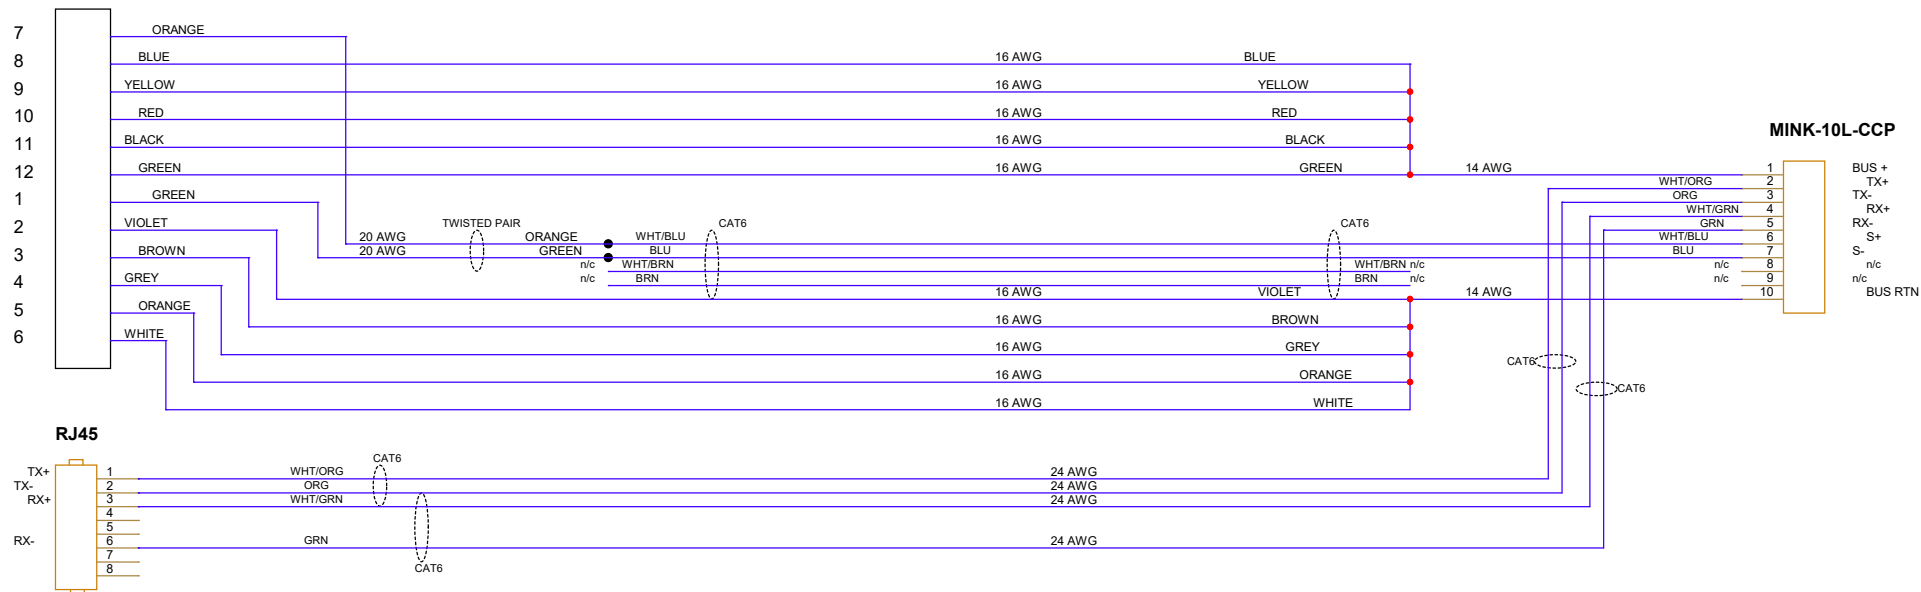

NOTE: SWAPPED POLARITY OF POSITRONIC CONNECTOR

FILE LOCATION: PROJECT_LIBRARY\368000_DMO_AUV\Schematics\CABLES

Title		
COMMS TETHER		
Size	Document Number	Rev
B	100221601 =	B
Date:	Monday, May 03, 2021	Sheet 1 of 1