



MINK-16-CCP

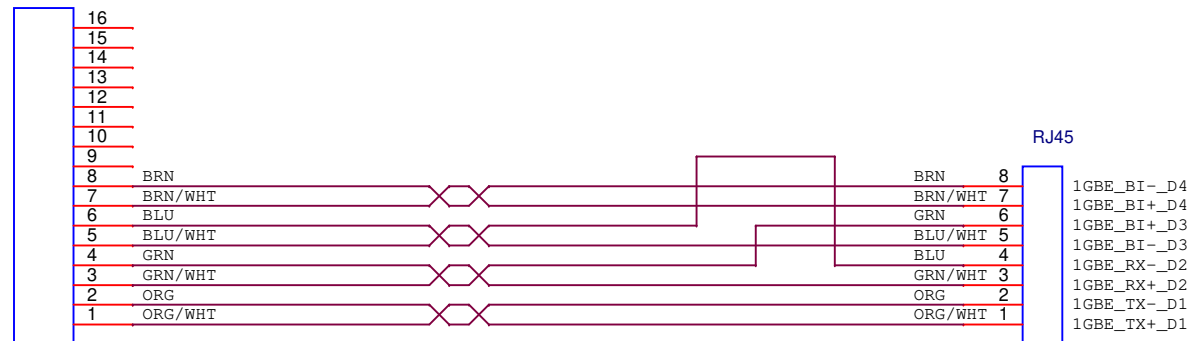

Please add label to cable, one at each end:

MBARI Dwg 100221668
Dorado GigE Deck Tether

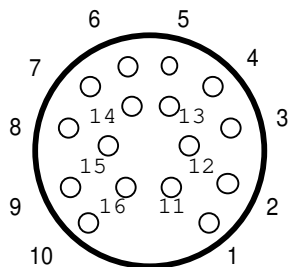

Female Face View
MINK16 CCP

Title		
Dorado GigE Deck Tether		
Size	Document Number	Rev
A	100221668	A
Date:	Tuesday, January 04, 2022	Sheet 1 of 1