




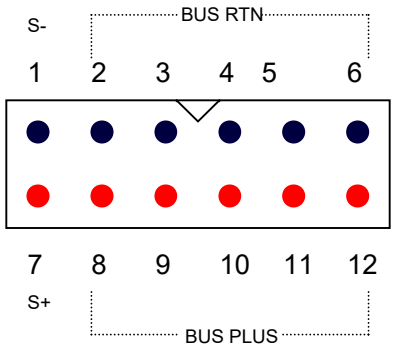


POSITRONIC PLB12M0000
MALE FACE VIEW
MALE CRIMP PINS MC116N (PINS 2-6 & 8-12)
MALE CRIMP PINS MC120N (PINS 1 & 7)

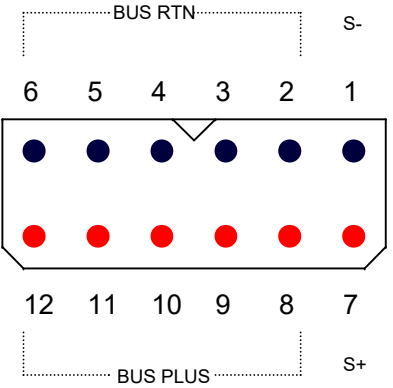


POSITRONIC PLB12F0000
FEMALE FACE VIEW
FEMALE CRIMP PINS FS120N2 (PINS 1 & 7)
FEMALE CRIMP PINS FS116N2 (PINS 2-5 & 8-11)
FEMALE CRIMP PINS FS112N2 (PINS 6 & 12)

METER:
MURATA VOLTMETER 6-75 V
DMR20-10-DCM-R-C
DGK: 811-2858-ND

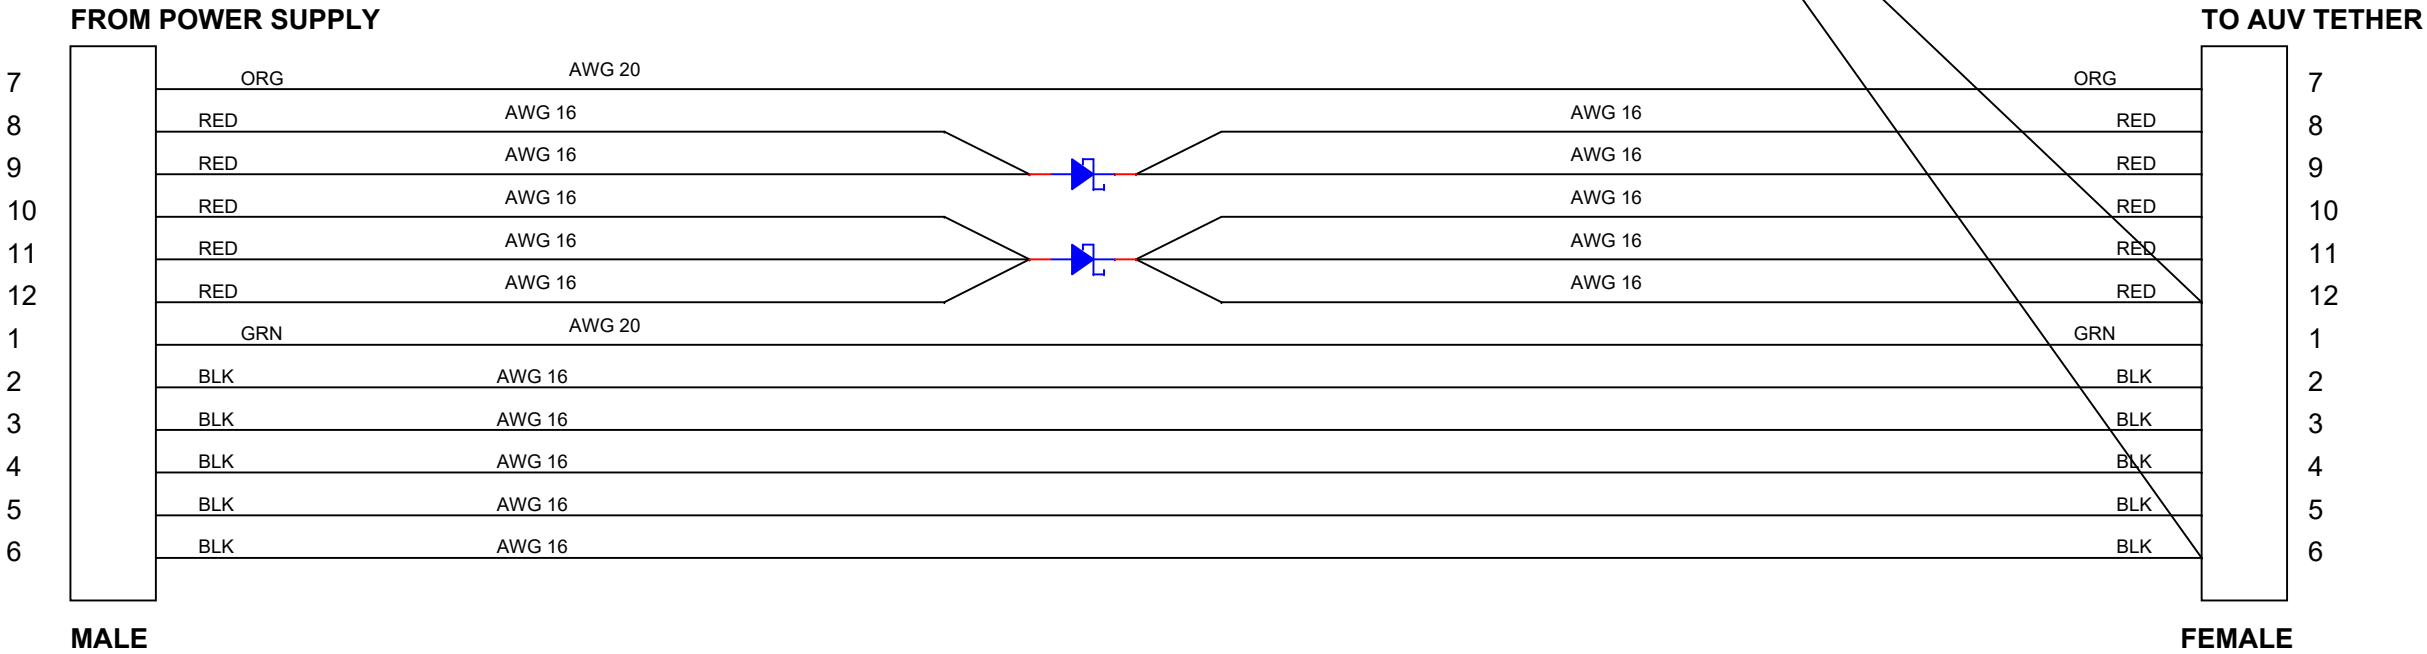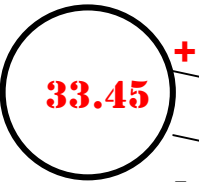

STPS12045TV
DGK: 497-3207-5--ND

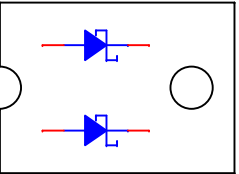

TOP VIEW
(#6 SCREWS)

19" RACK 1U PANEL
HAMMOND PBPA19001UNF
DGK: HM808-ND

NOTE: SWAPPED POLARITY OF
POSITRONIC CONNECTORS

FILE LOCATION: PROJECT_LIBRARY\368000_DMO_AUV\Schematics\CABLES

Title		
SCH, SCHOTTKY PANEL (COMMS TETHER)		
Size	Document Number	Rev
B	100221610	B
Date:	Tuesday, May 04, 2021	
Sheet	1	of 1