

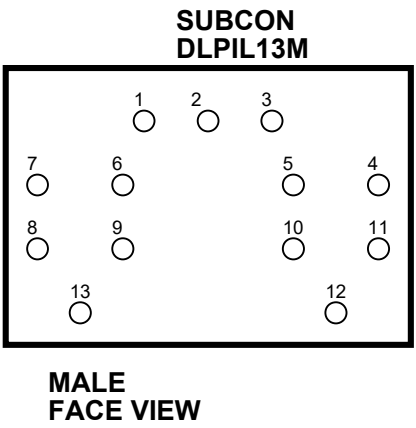
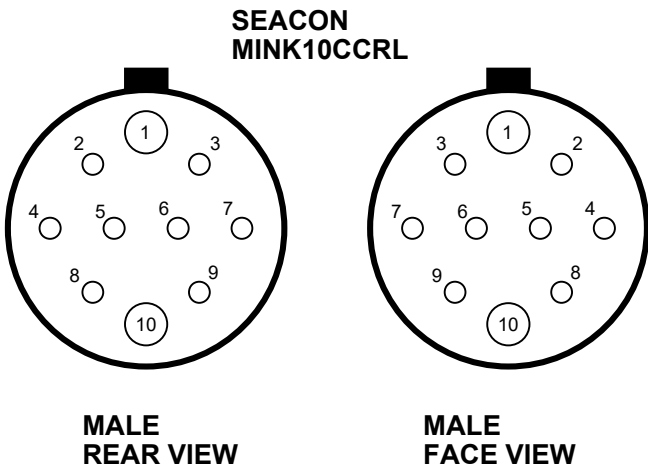
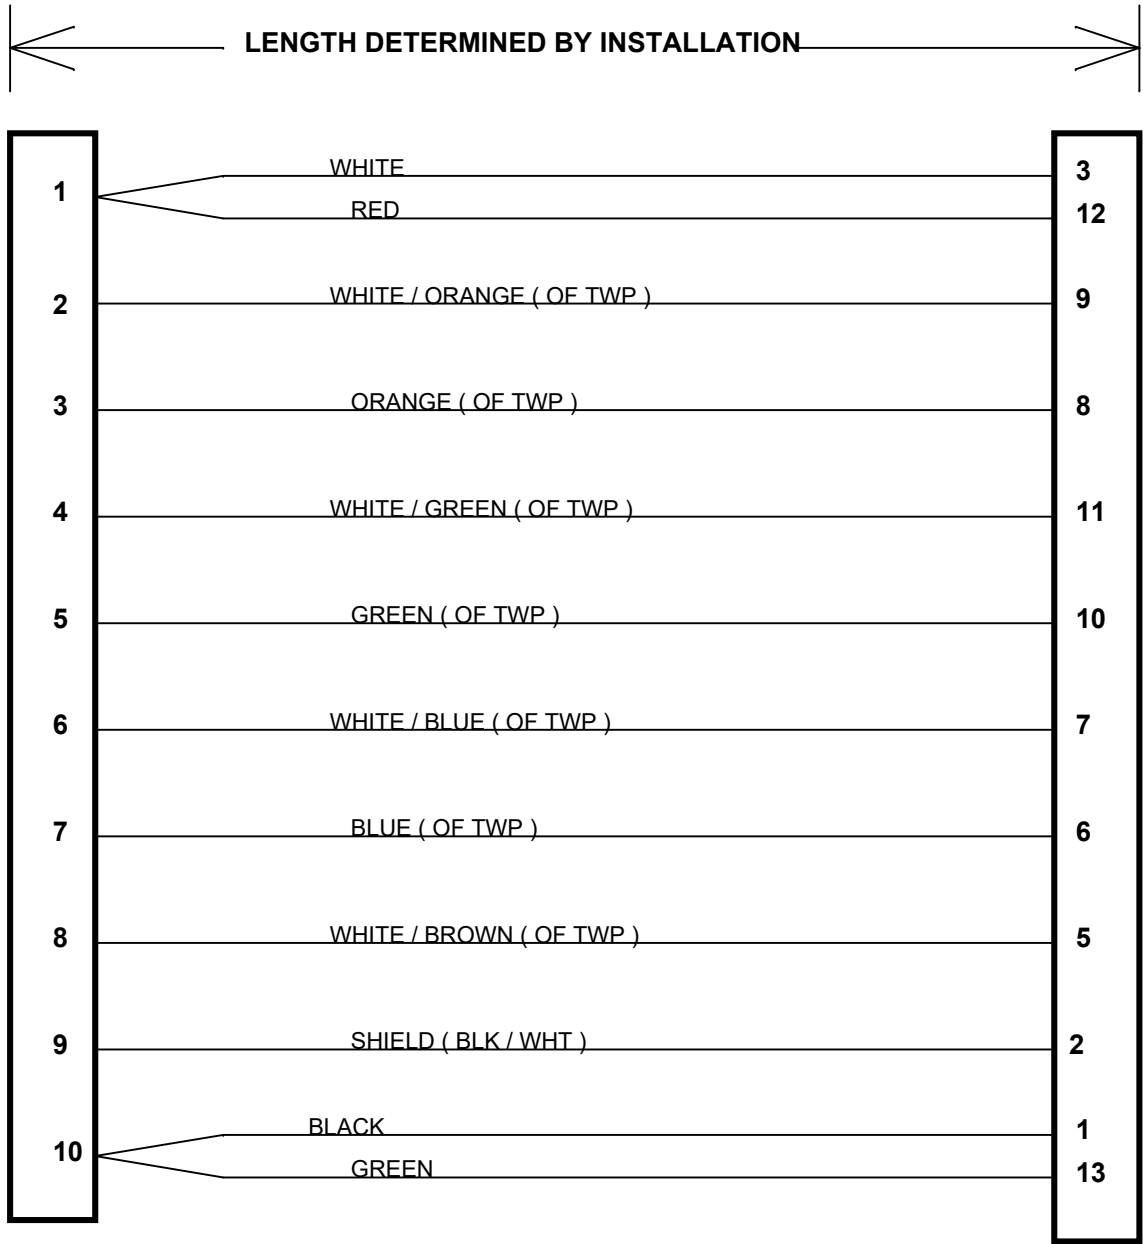
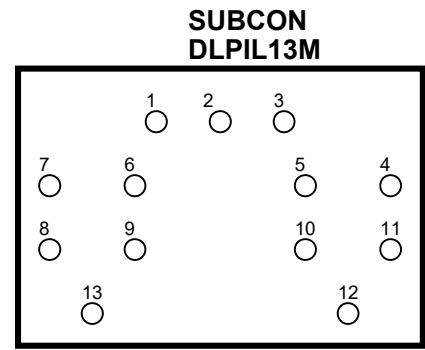


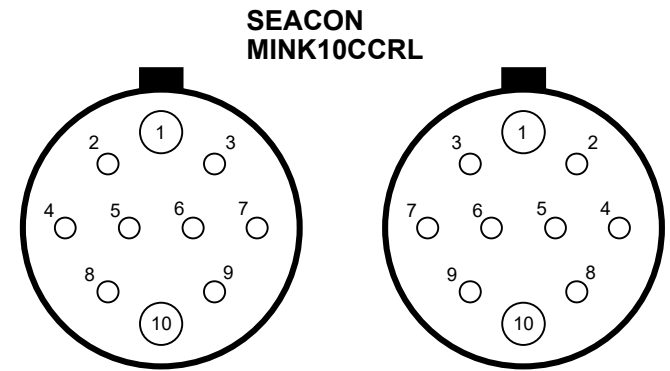

PIN 4 NOT CONNECTED
(BROWN OF TWP)

\\atlas\ProjectLibrary\368000_DMO_AUV\CABLES\BATTERY_CABLES.DSN

Title		
MINK10CCRL TO DLPIL13M		
Size	Document Number	Rev
B	100221584	A
Date:	Friday, April 30, 2021	Sheet 1 of 1

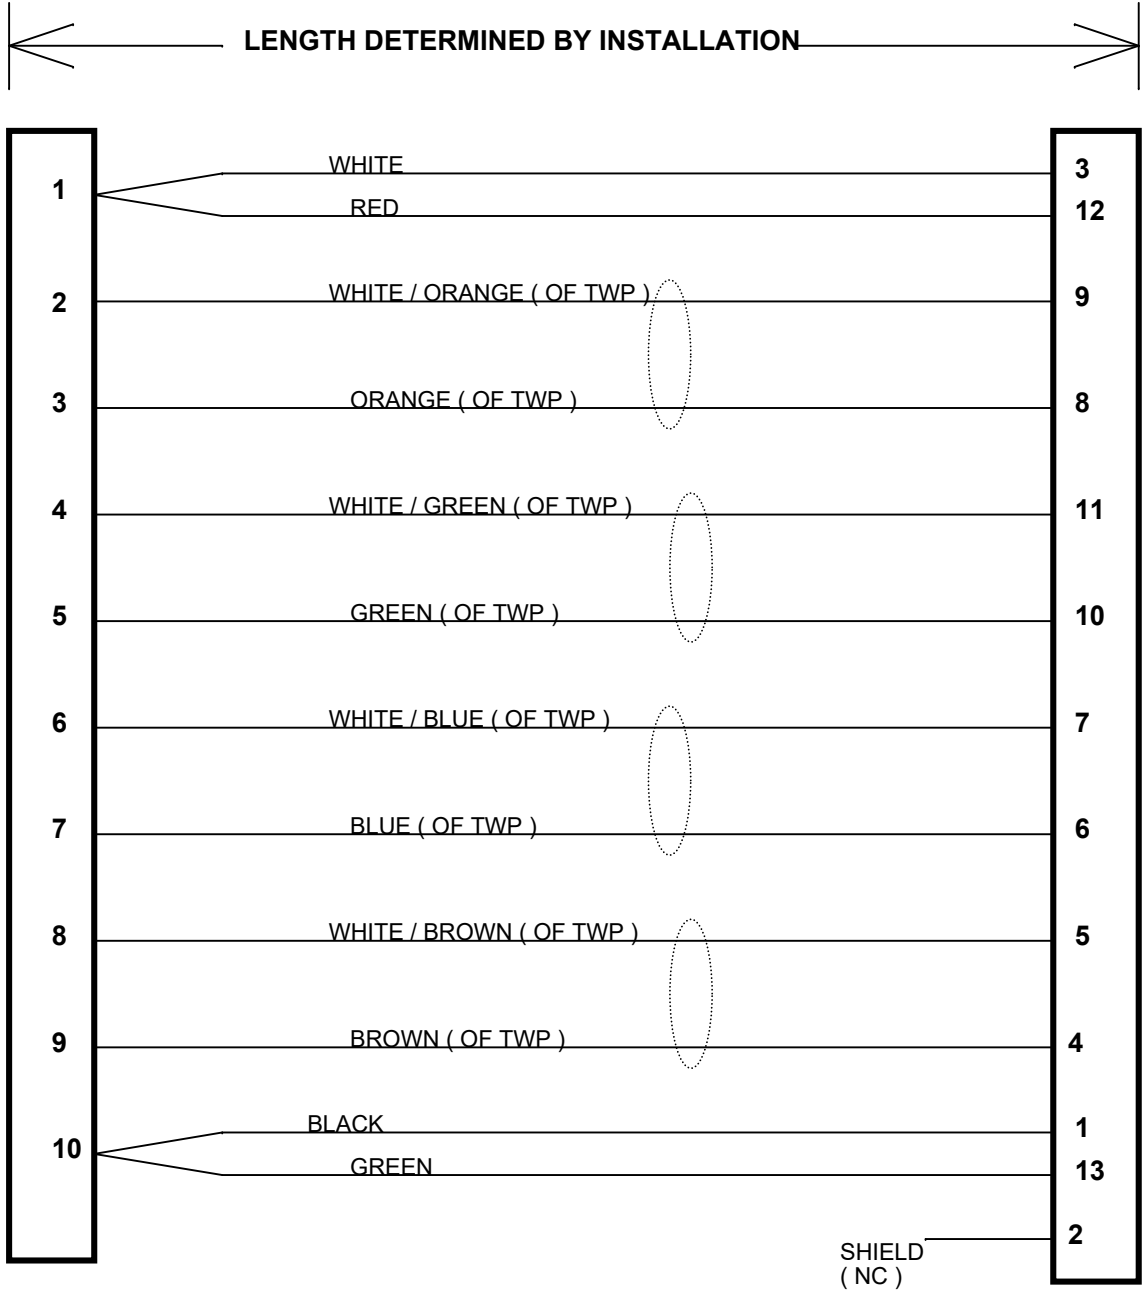

DLPIL13M
SHIELD PIN 2
NOT CONNECTED

\\atlas\ProjectLibrary\368000_DMO_AUV\CABLES\BATTERY_CABLES.DSN

Title		
MINK10CCRL TO DLPIL13M_9_BROWN		
Size	Document Number	Rev
B	100221584	A
Date:	Friday, April 30, 2021	Sheet 1 of 1