


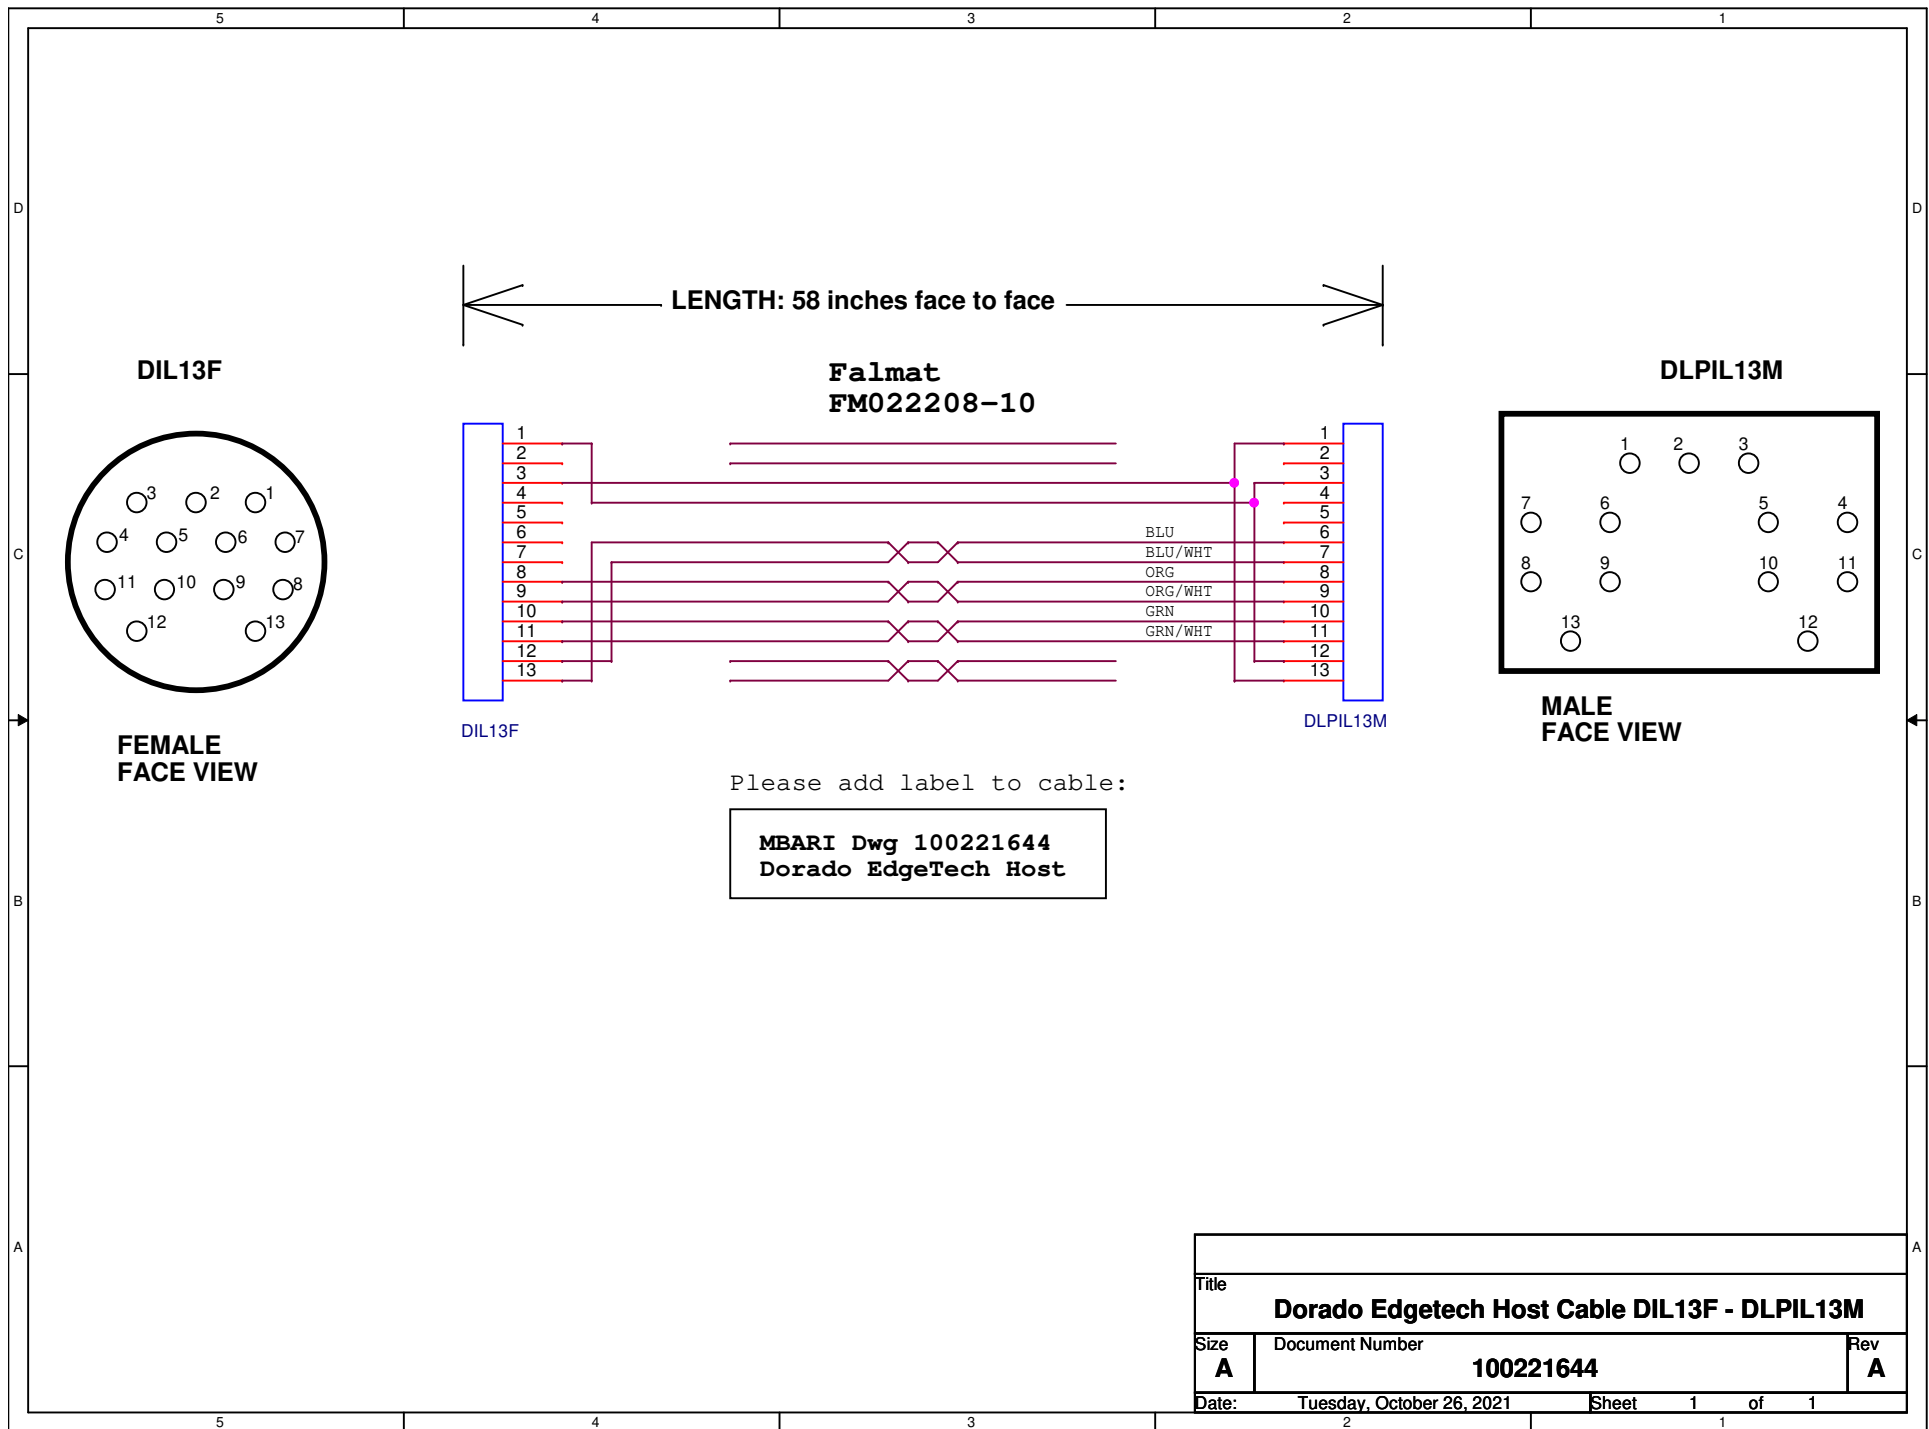

Title		
Dorado Edgetech Host Cable DIL13F - DLPIL13M		
Size	Document Number	Rev
A	100221644	A
Date:	Tuesday, October 26, 2021	Sheet 1 of 1