
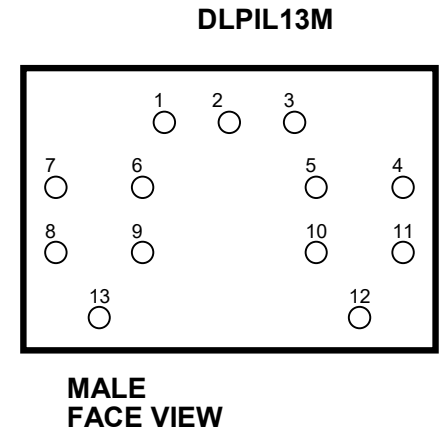
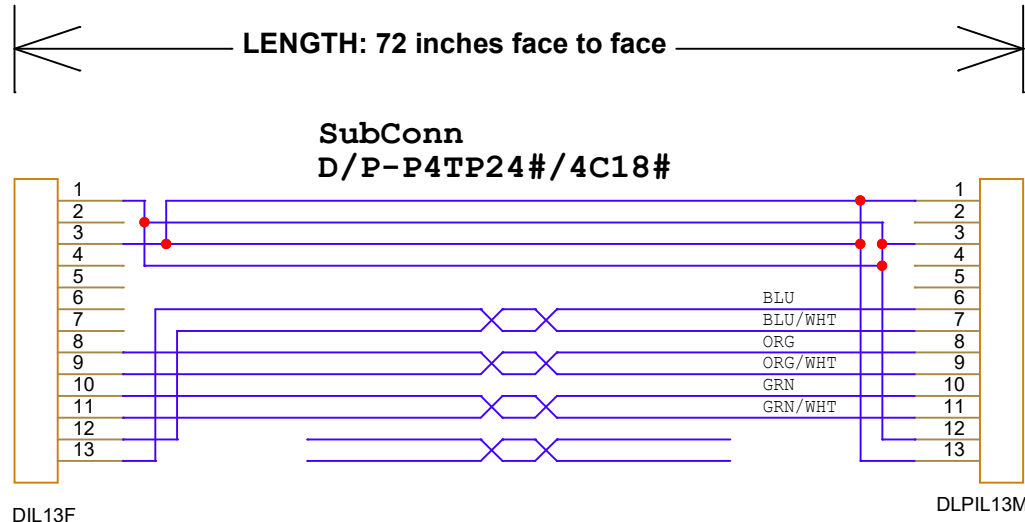


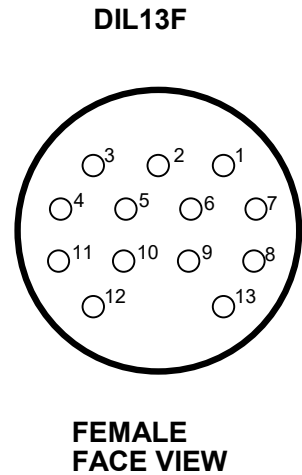

Please add label to cable:

**MBARI Dwg 100221644 rev B
Dorado EdgeTech Host**

Title		
Dorado Edgetech Host Cable DIL13F - DLPIL13M		
Size	Document Number	Rev
A	100221644	B
Date:	Wednesday, April 29, 2026	Sheet 1 of 1