


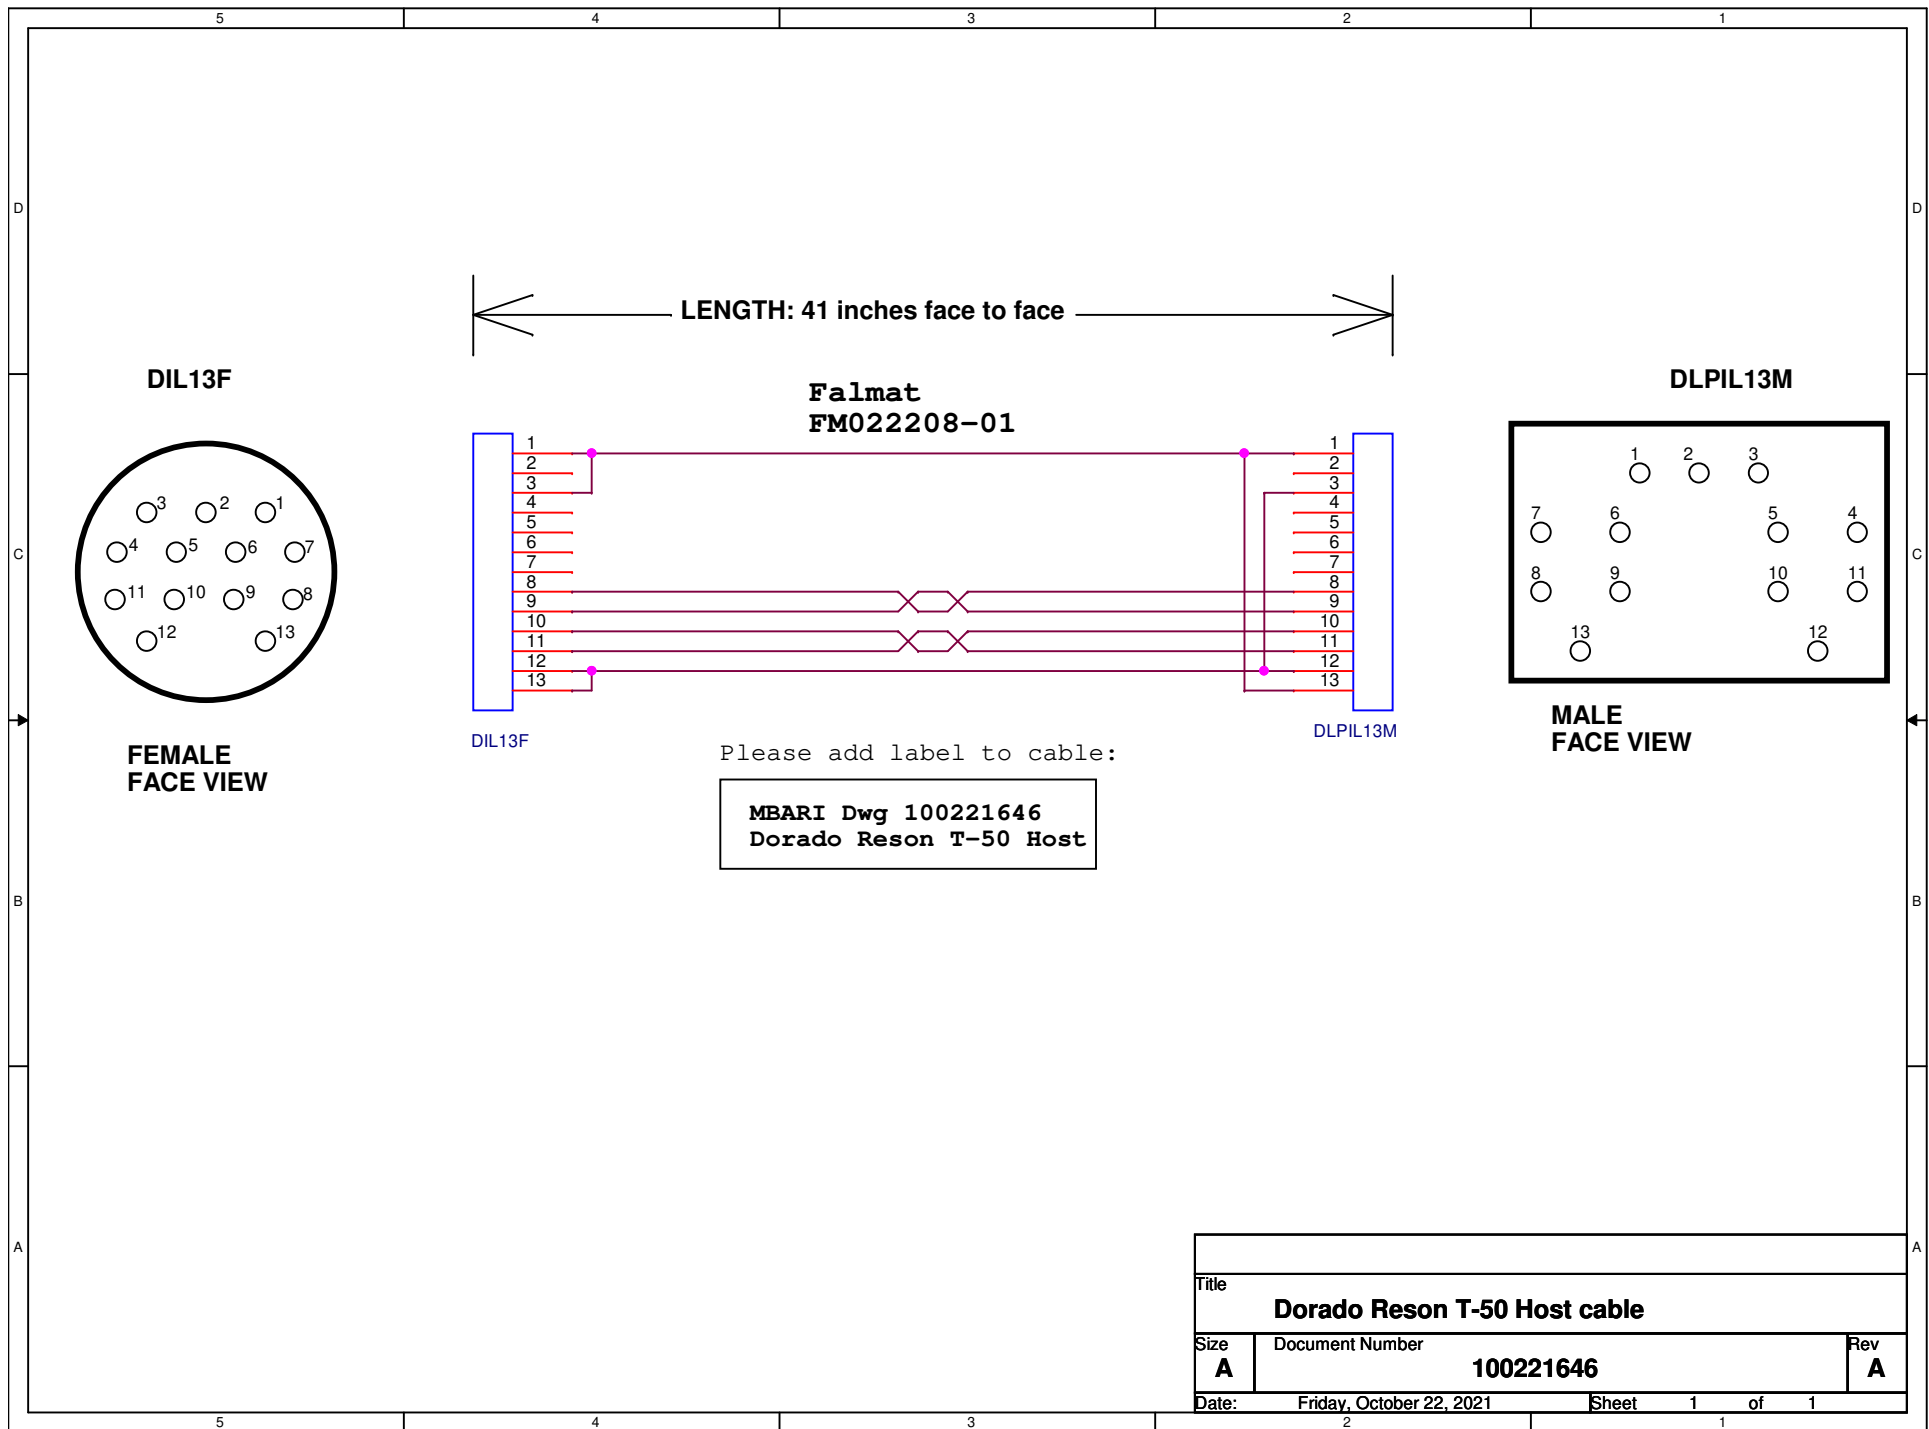

Title		
Dorado Reson T-50 Host cable		
Size	Document Number	Rev
A	100221646	A
Date:	Friday, October 22, 2021	Sheet 1 of 1