
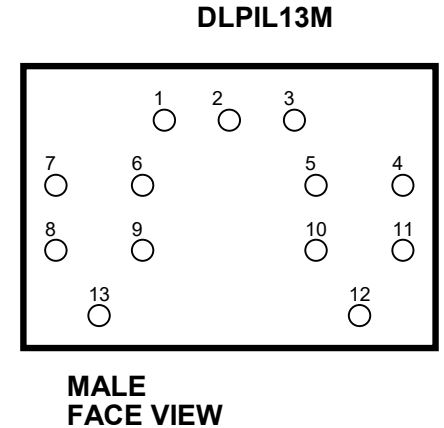
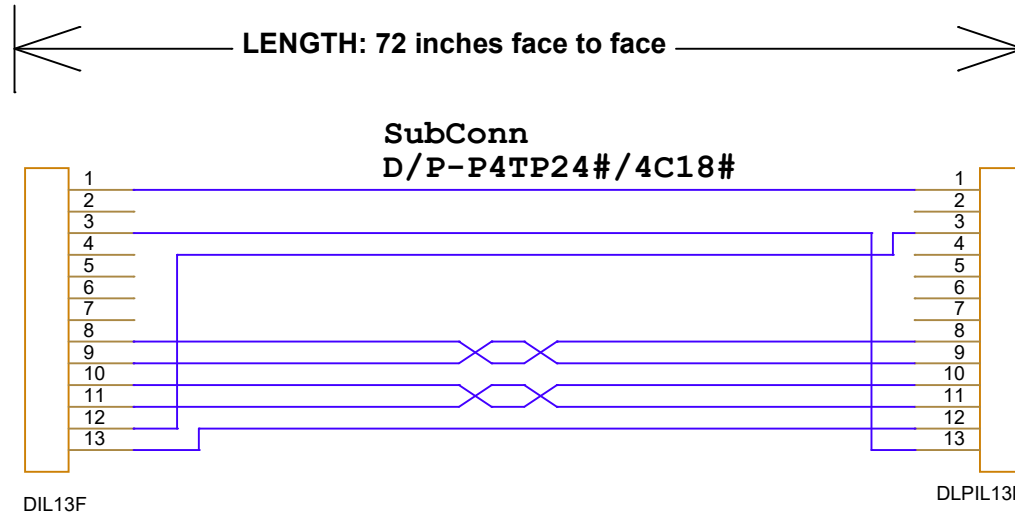


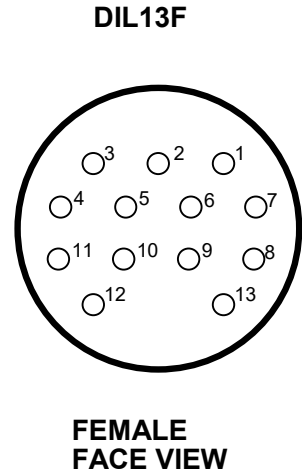

Please add label to cable:

**MBARI Dwg 100221646 rev B
Dorado Reson T-50 Host**

Title		
Dorado Reson T-50 Host cable		
Size	Document Number	Rev
A	100221646	B
Date:	Wednesday, April 29, 2026	Sheet 1 of 1