



← **LENGTH: 26 inches (+2"/-0")** →

MINK-16-CCR

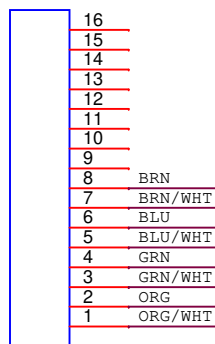



Falmat XTREME-NET FM022208-10

Impulse NETG

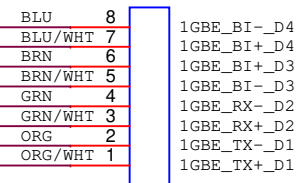

Please add label to cable:

**MBARI Dwg 100221647
Dorado Reson T-50 GigE**

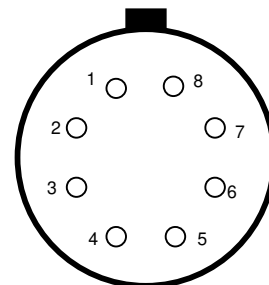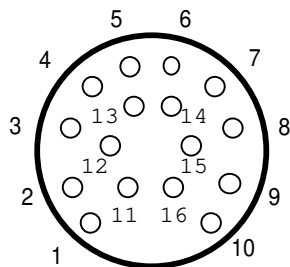

Rev B: lengthen from 24 to 26 inch

Title		
Reson T-50 NETG to MINK16 GigE cable		
Size A	Document Number 100221647	Rev B
Date: Monday, December 13, 2021	Sheet 1	of 1