


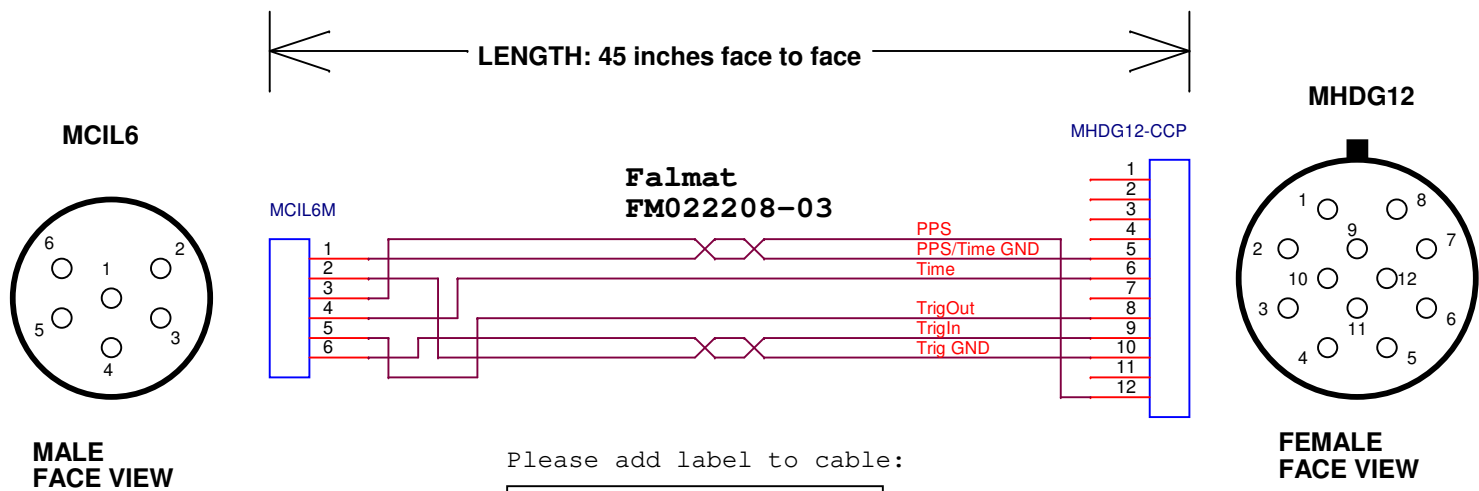

Please add label to cable:

MBARI Dwg 100221648
Dorado Reson T-50 Aux

Title		
Reson T-50 MCIL6 to MHDG12 Aux cable		
Size A	Document Number 100221648	Rev A
Date: Tuesday, October 26, 2021	Sheet 1 of 1	