



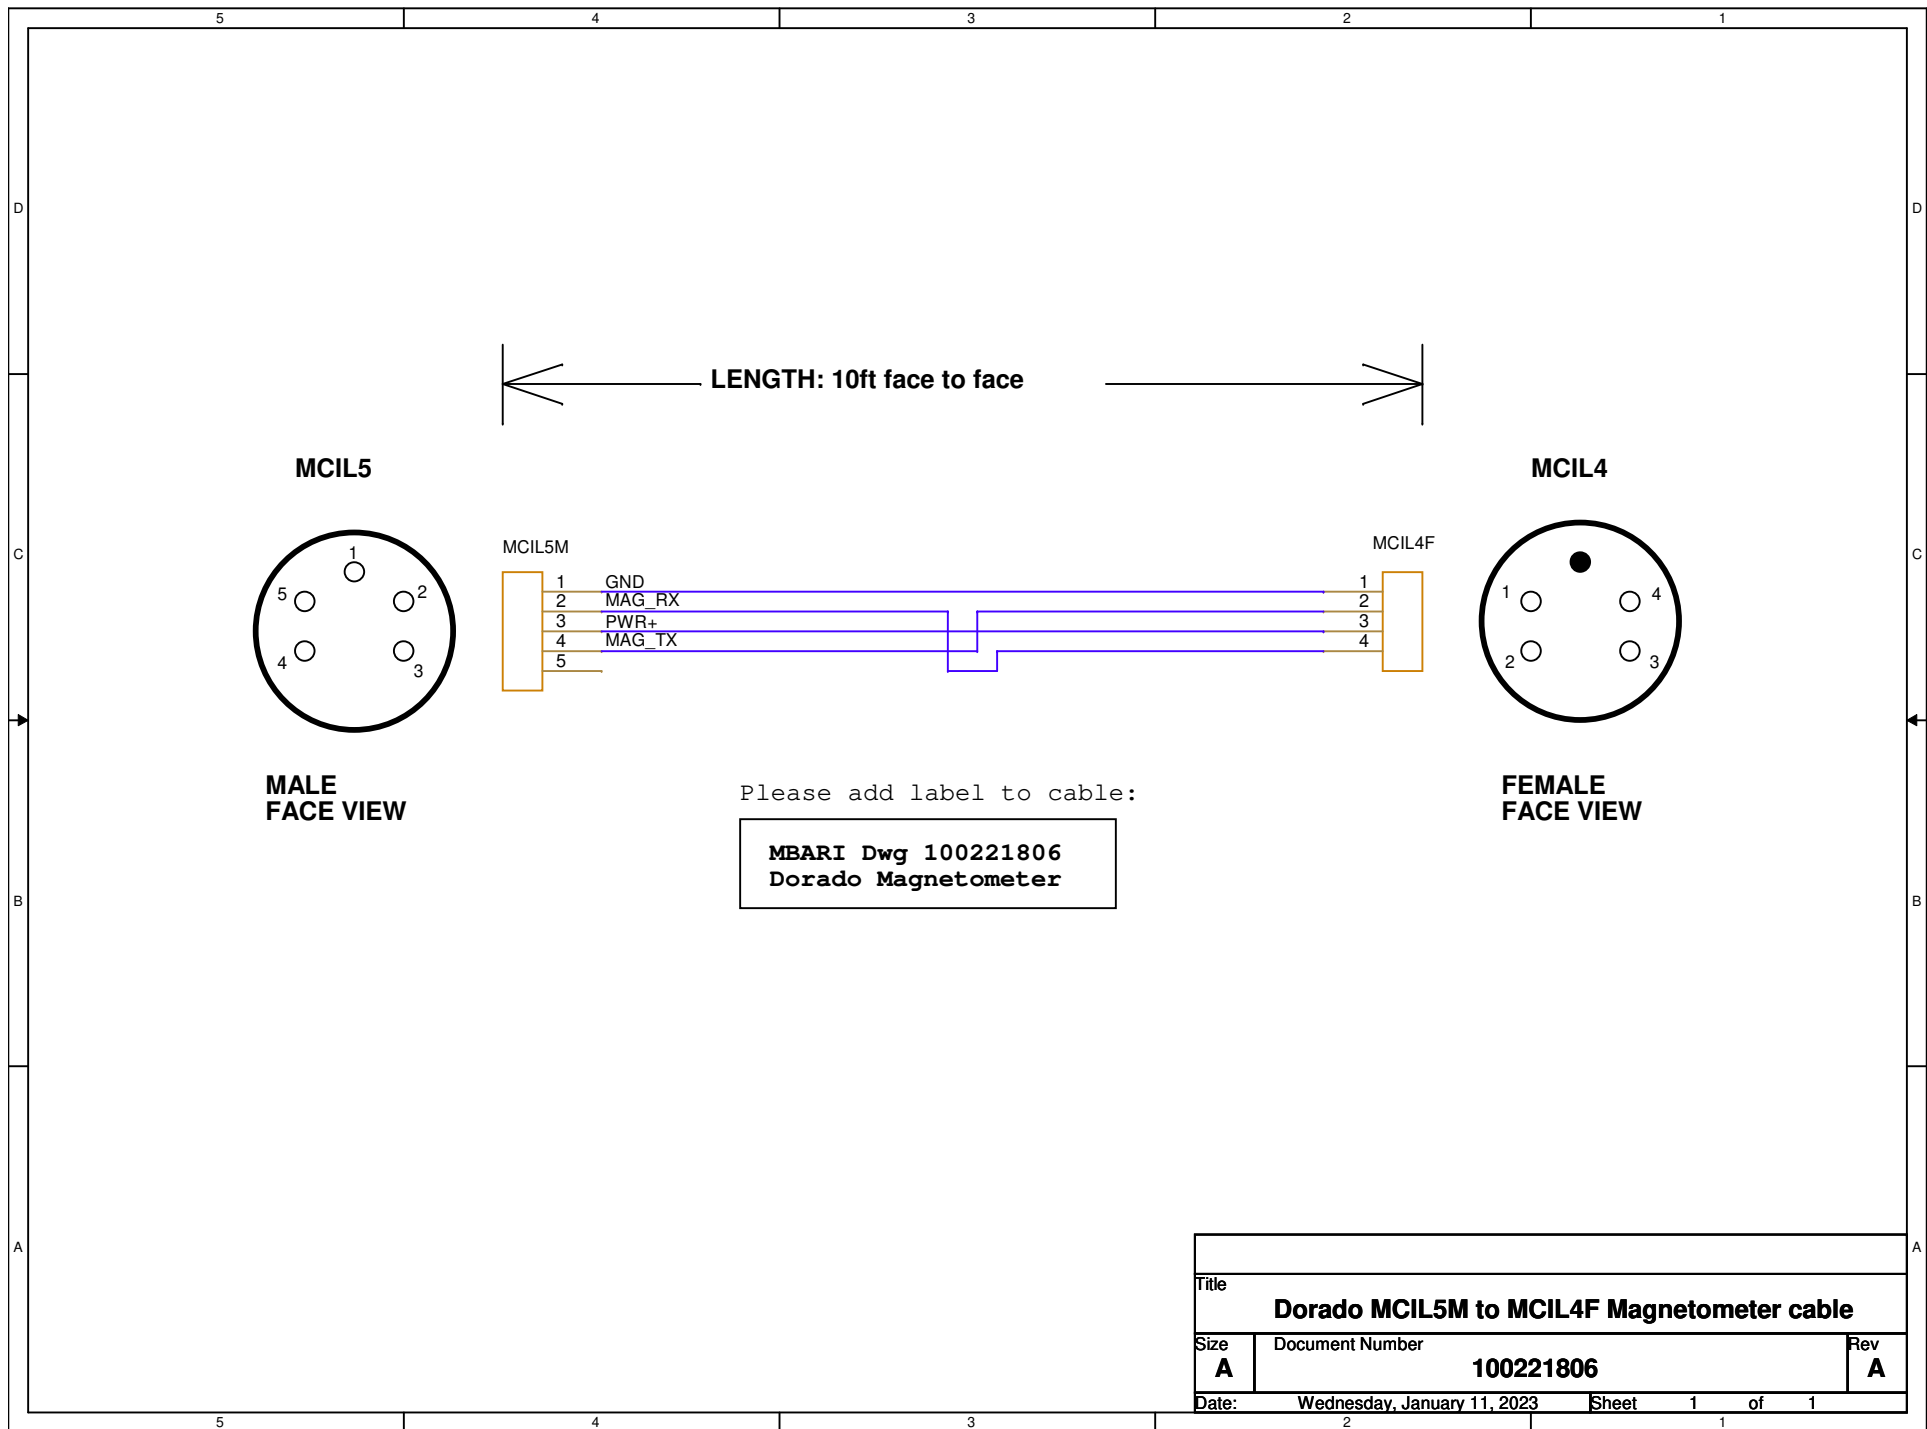

Title		
Dorado MCIL5M to MCIL4F Magnetometer cable		
Size A	Document Number 100221806	Rev A
Date: Wednesday, January 11, 2023	Sheet 1	of 1

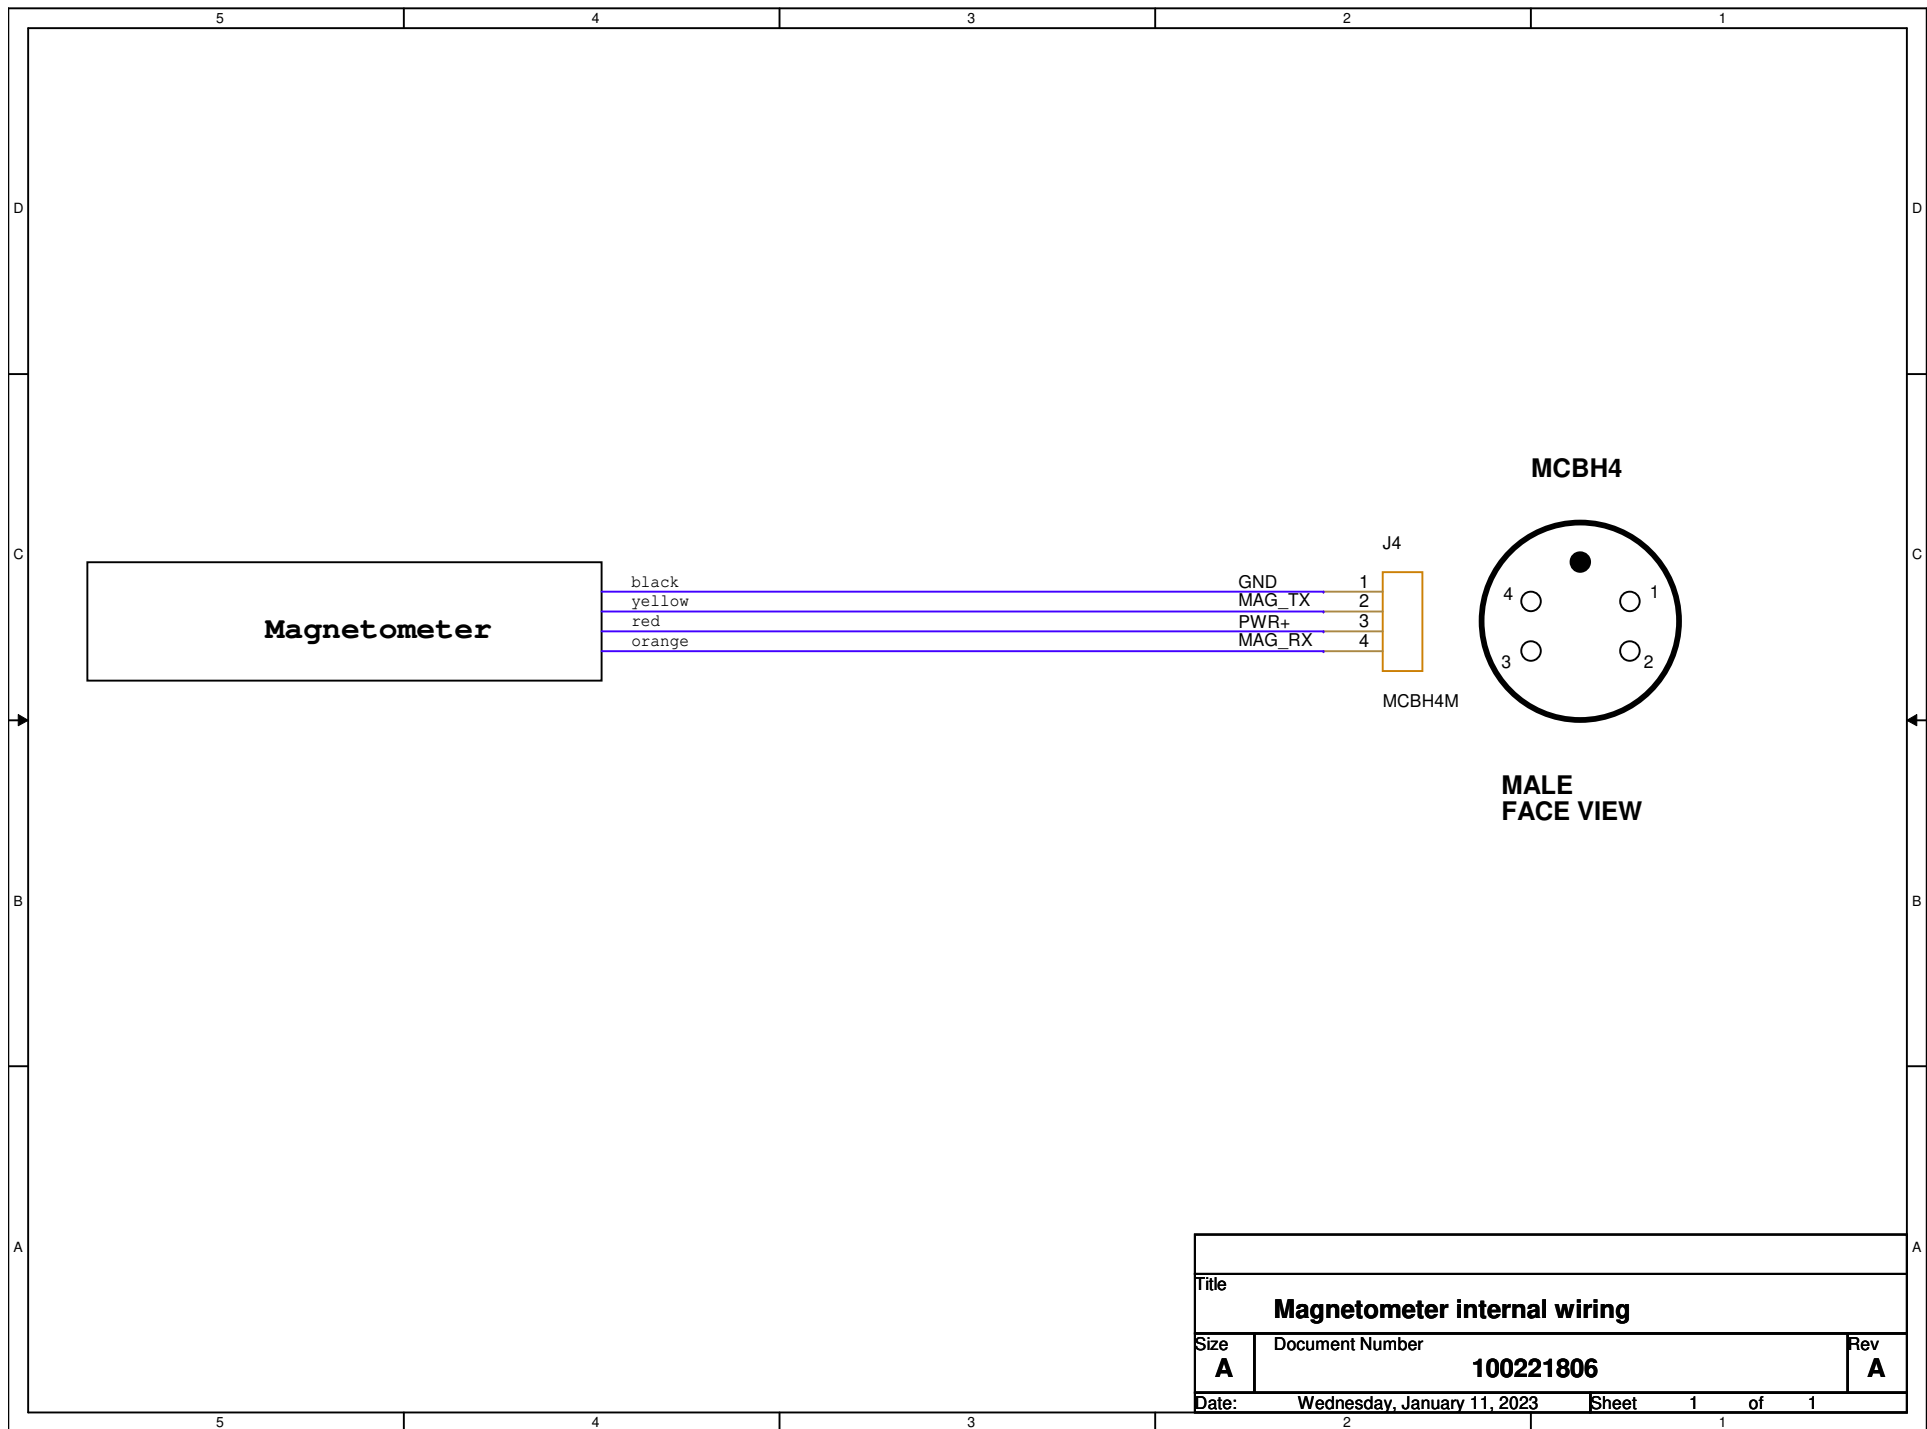

Title		
Magnetometer internal wiring		
Size A	Document Number 100221806	Rev A
Date: Wednesday, January 11, 2023	Sheet 1	of 1