



**MALE FACE VIEW
MING7 CCP**

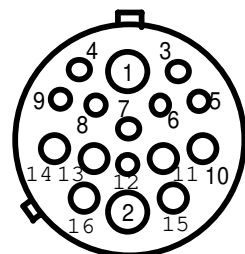


**Male Face View
MINL16 CCP**

MING-7-CCP

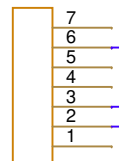


7
6 GPS
5
4
3 1PPS
2 COMMS GND
1

MINL-16-CCP

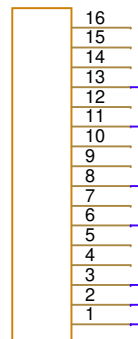


16
15
14
13 MVC_IN
12
11 MVC_OUT
10
9
8
7
6 TRIG
5
4
3 COMMS GND
2 PWR+
1 PWR-

MCIL8M

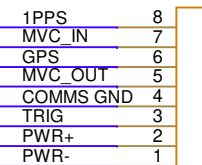

8 1PPS
7 MVC_IN
6 GPS
5 MVC_OUT
4 COMMS GND
3 TRIG
2 PWR+
1 PWR-

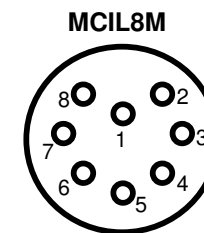

MALE FACE VIEW

LENGTH: Do not shorten

Please add label to cable:

**MBARI Dwg 100221936
Dorado Sprint NavX**

Title		
Sprint NavX MCIL8 to SEACON MINL and MING		
Size A	Document Number 100221936	Rev B
Date: Wednesday, July 05, 2023	Sheet 1 of 1	