


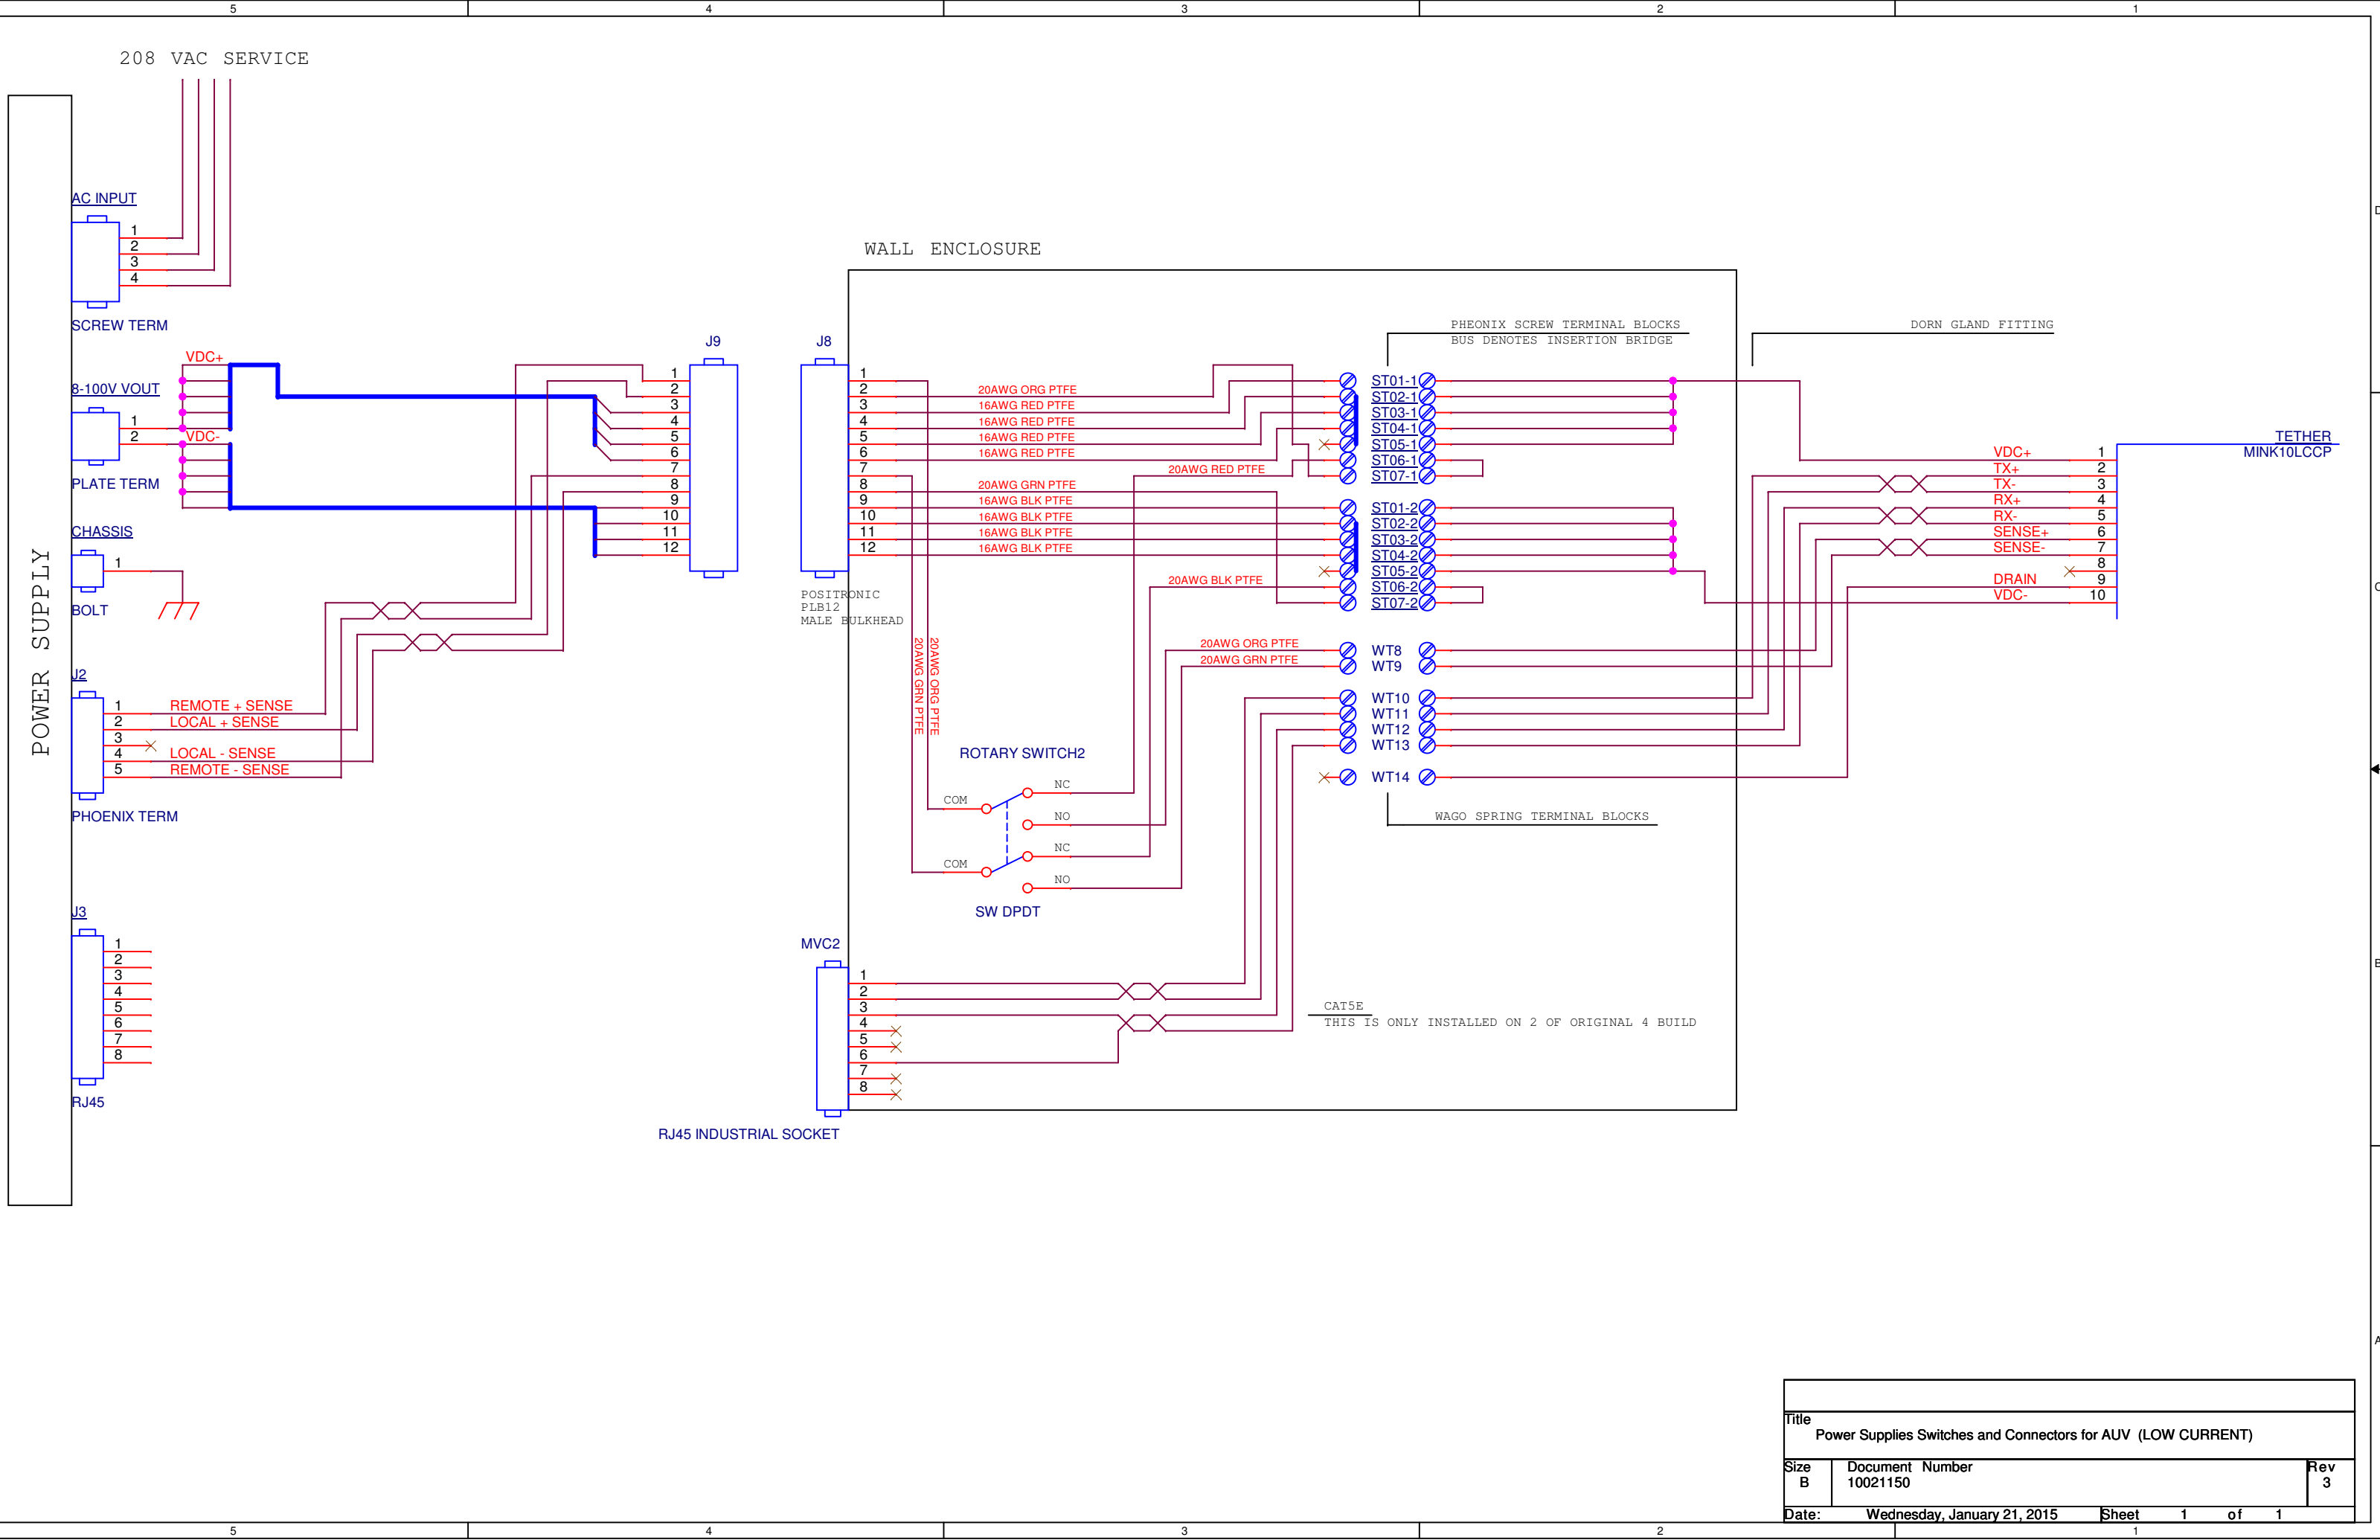

Title		
Power Supplies Switches and Connectors for AUV (LOW CURRENT)		
Size	Document Number	Rev
B	10021150	3
Date:	Wednesday, January 21, 2015	Sheet 1 of 1