


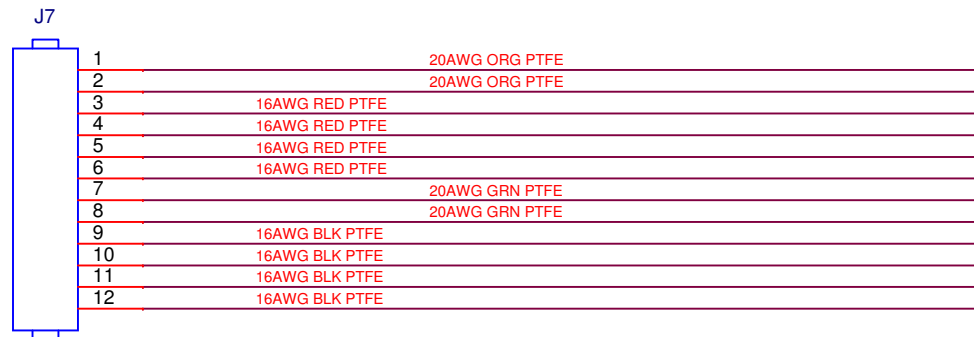

POSITRONIC
PLB12
FEMALE PLUG

RED AND BLACK 16 AWG WIRES ARE TWISTED PAIRS
ALL WIRES 4FT LENGTH FREE ENDED, PLEASE SPIRAL WRAP

Title		
POWER SUPPLY WIRE ASSEMBLY		
Size A	Document Number 10021152	Rev 2
Date:	Wednesday, January 21, 2015	Sheet 1 of 1