


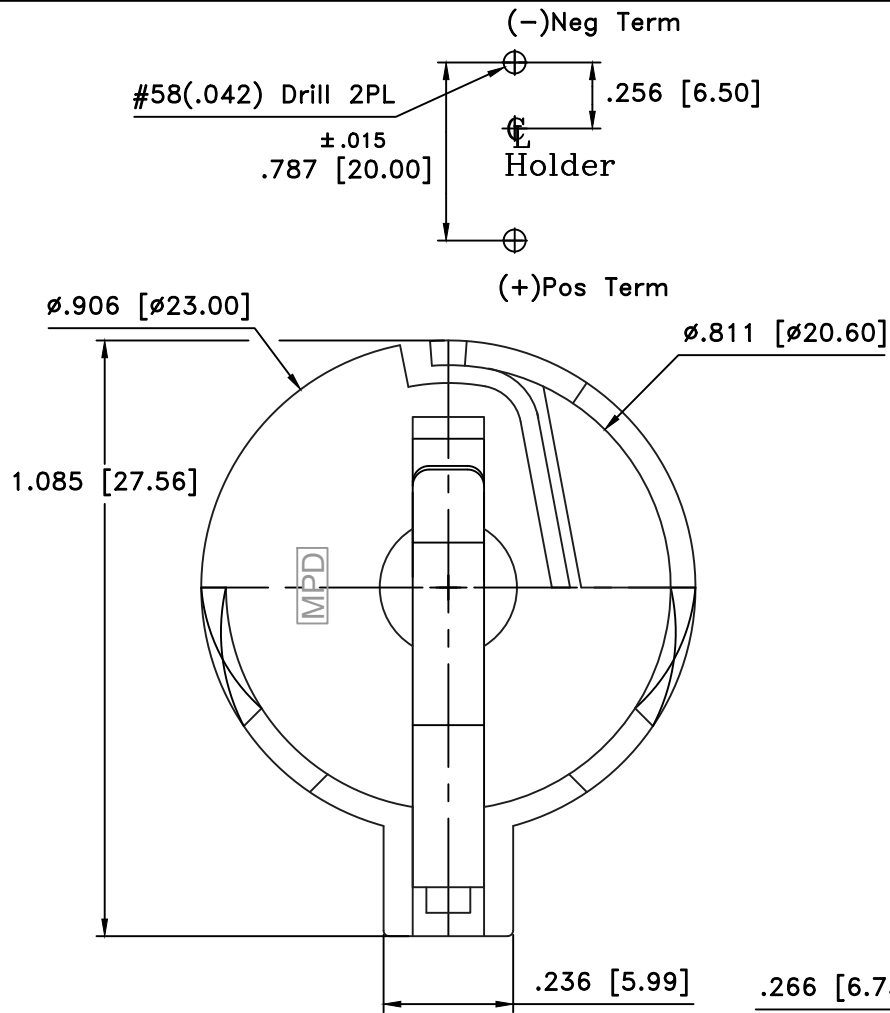

MATERIAL

BODY: NYLON 66 WITH 30% GLASS FILLED, UL FILE NO. E196894)

FLAMMABILITY RATING: UL94V-0

CONTACT: PHOSPHOR BRONZE

FINISH

CONTACT: NICKEL PLATED

SPECIFICATIONS

APPLICATION FOR 3V LITHIUM BATTERY

INSULATOR RESISTANCE: $5000\text{ m}\Omega\text{MIN.}$


OPERATION TEMPERATURE: -40°C TO $+200^{\circ}\text{C}$

DURABILITY: 50 CYCLES MIN

CONTACT RESISTANCE: $30\text{ m}\Omega\text{ MAX}$

ROHS COMPLIANT

Date	SYM	REVISION RECORD	AUTH	DR.	CK.
07/22/16	D	ADDED MPD LOGO	T.B.	B.S.	
08/07/19	E	UPDATED TO ROHS COMPLIANT UPDATED SPECIFICATIONS	T.B.	B.S.	
10/18/19	F	ADDED WEIGHT OF THE PART	T.B.	B.S.	

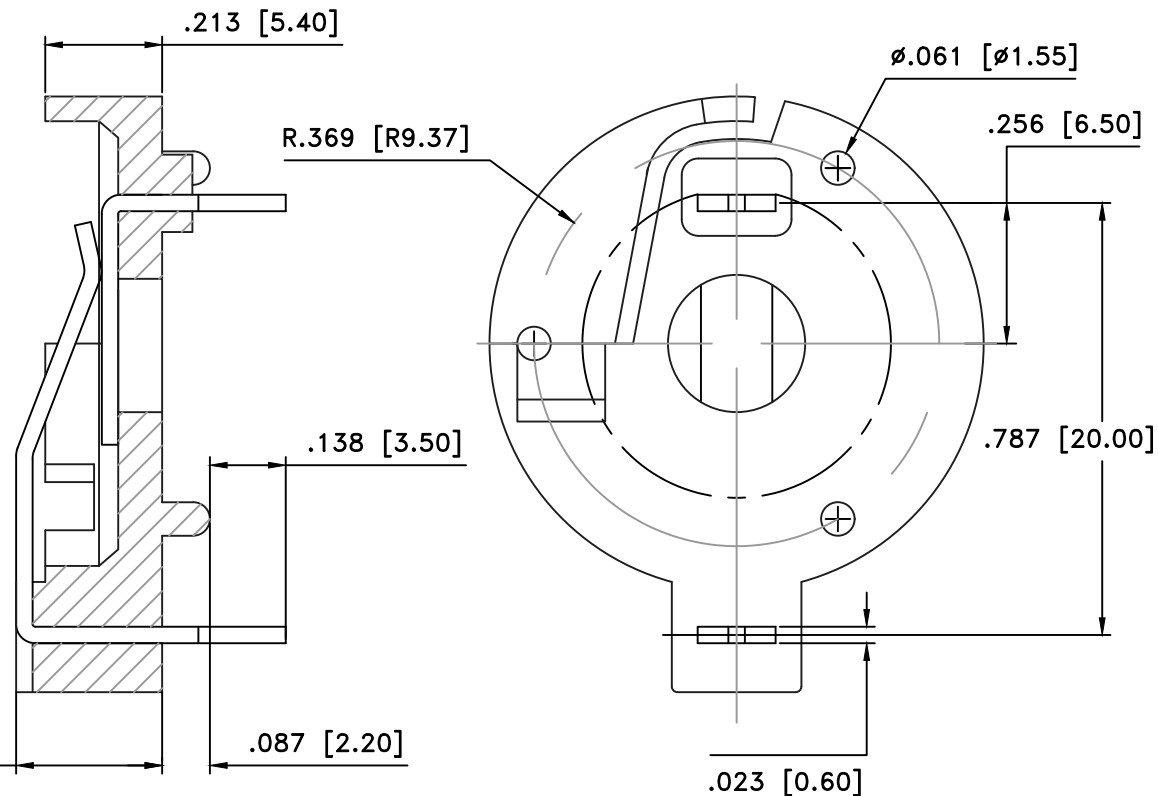

Weight: 2.32g

Tolerance (Except as noted)	 Memory protection Devices, Inc 200 Broad Hollow Road, Farmingdale, New York 11735			
decimal $\pm .5$ (.020)			Scale 4=1	Drawn By B.S.
Fractional $\pm .8$ (.030)	Title BR/CR 2032 COIN BATTERY HOLDER W/RETAINER ARM			
Angular $\pm 3^{\circ}$	Date 10/18/19	Drawing Number BS-3		