



BOT BLOX PC104

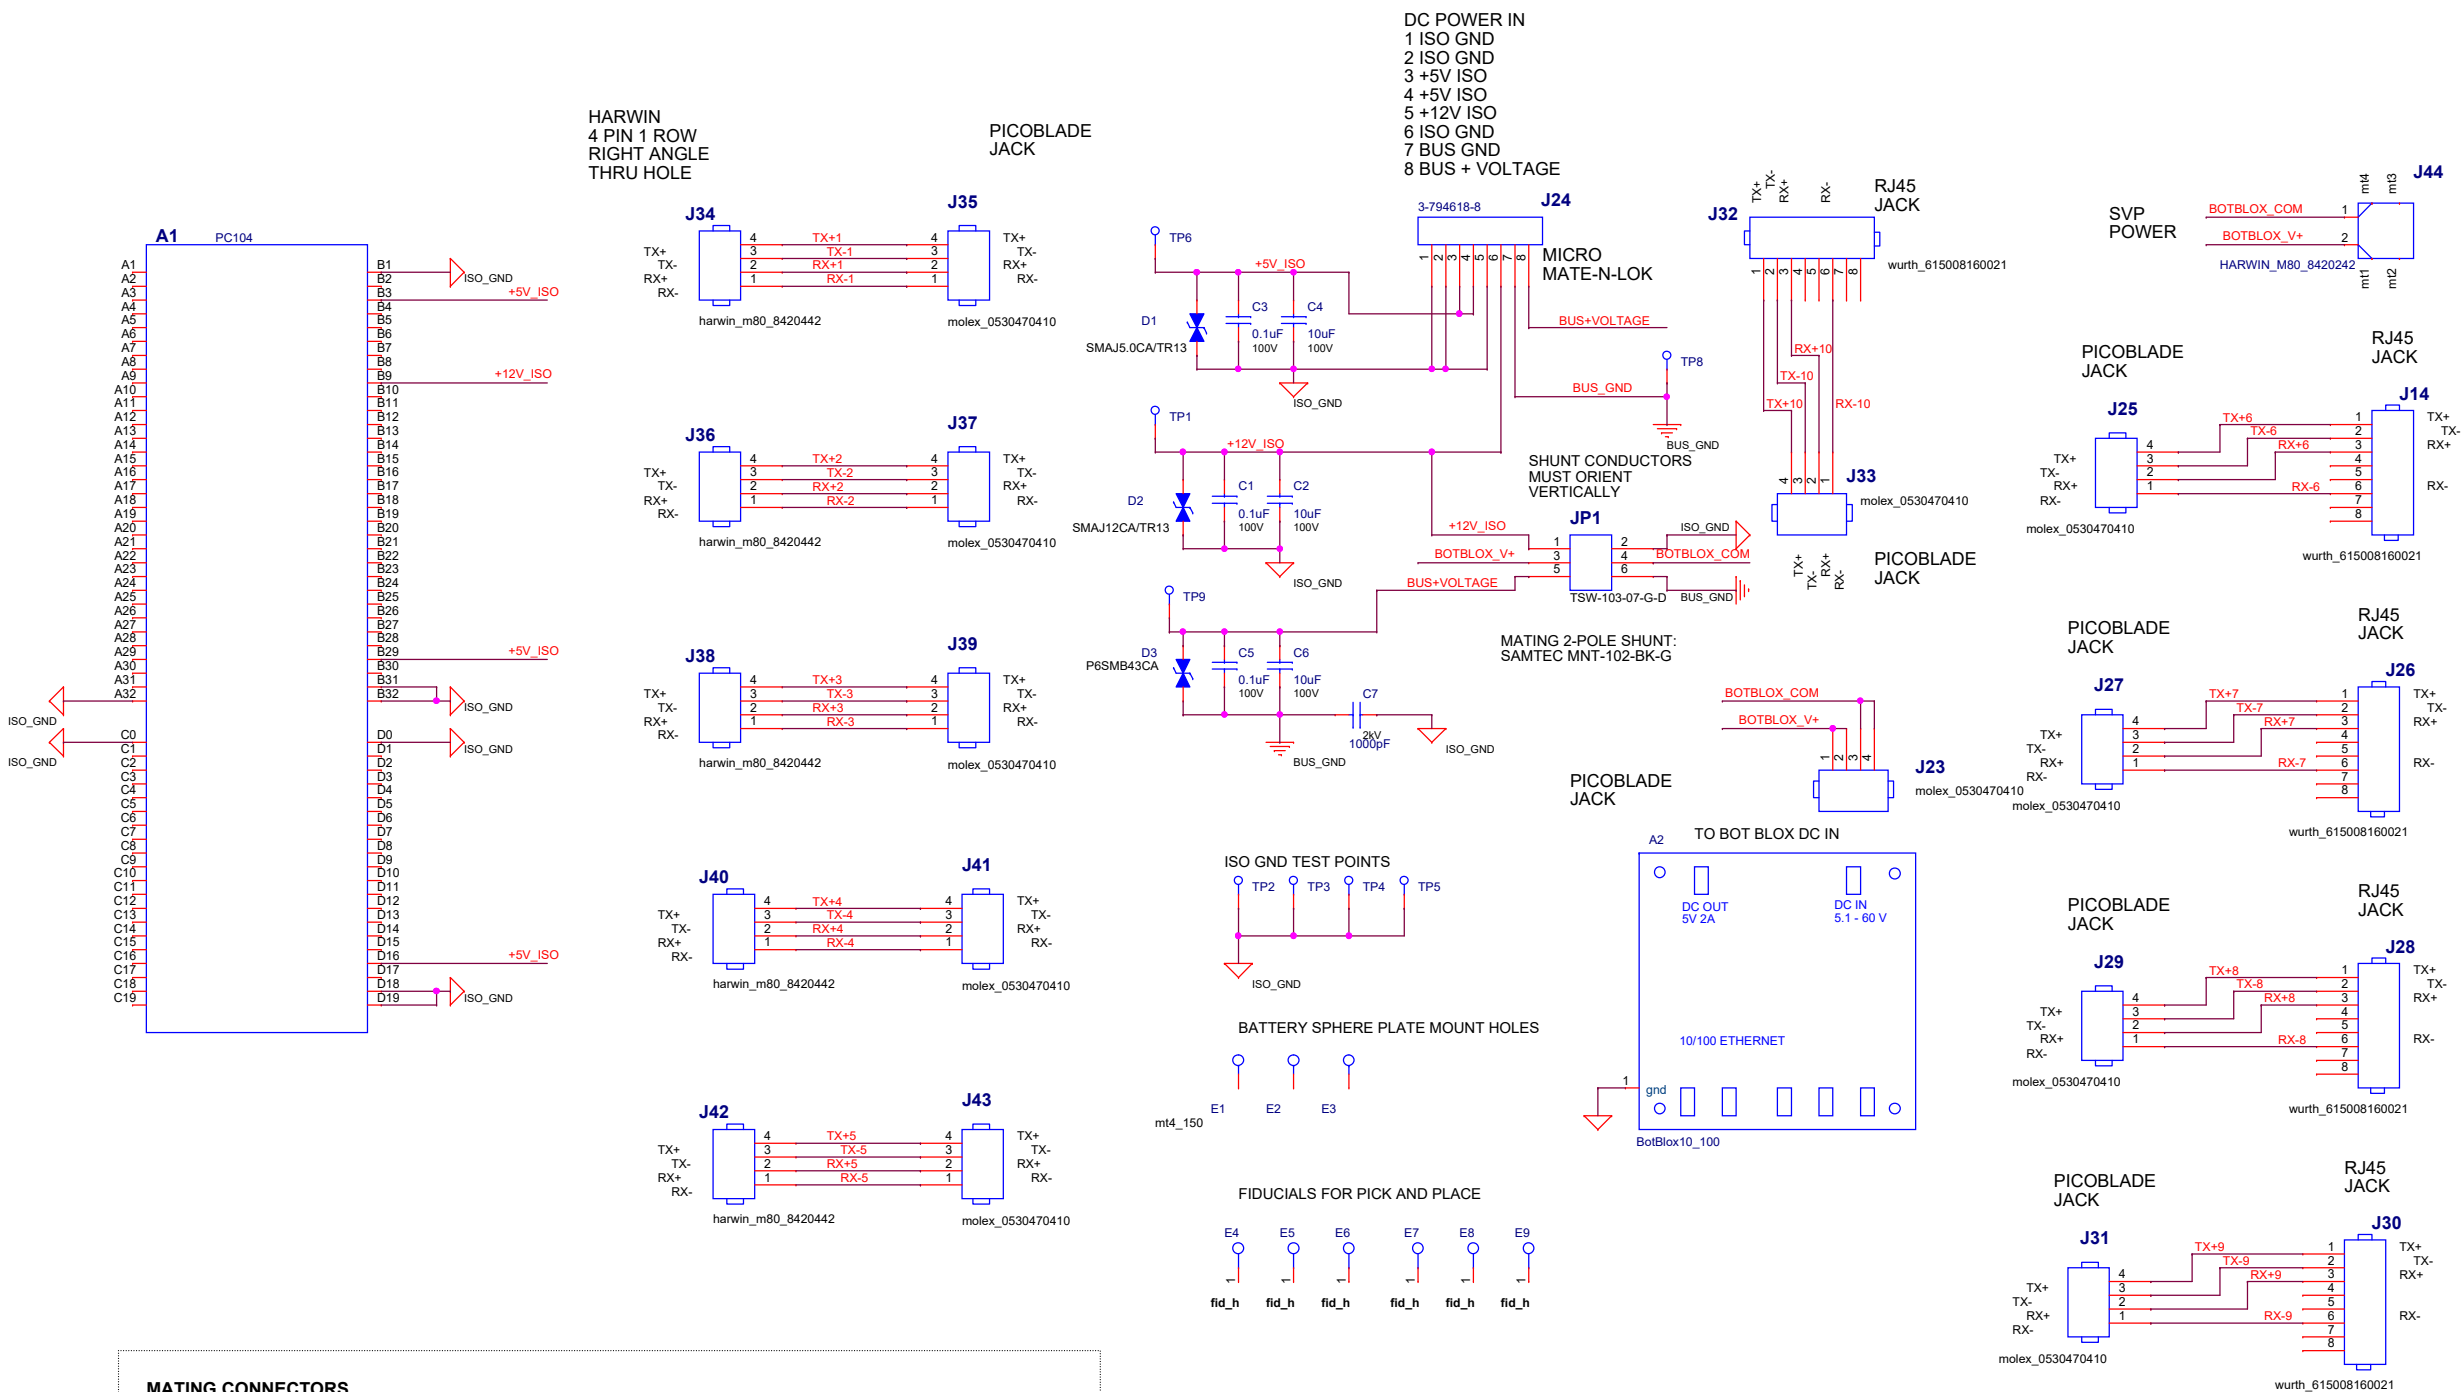

MATING CONNECTORS

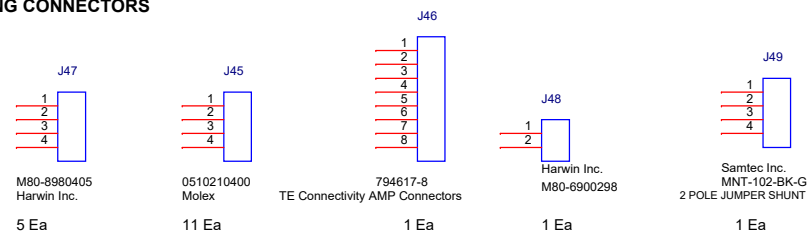

Title				
SCH_BotBlox_PC104				
Size	Document Number			Rev
C	100 221 656			A
Date:	Thursday, January 27, 2022	Sheet	1	of 1