


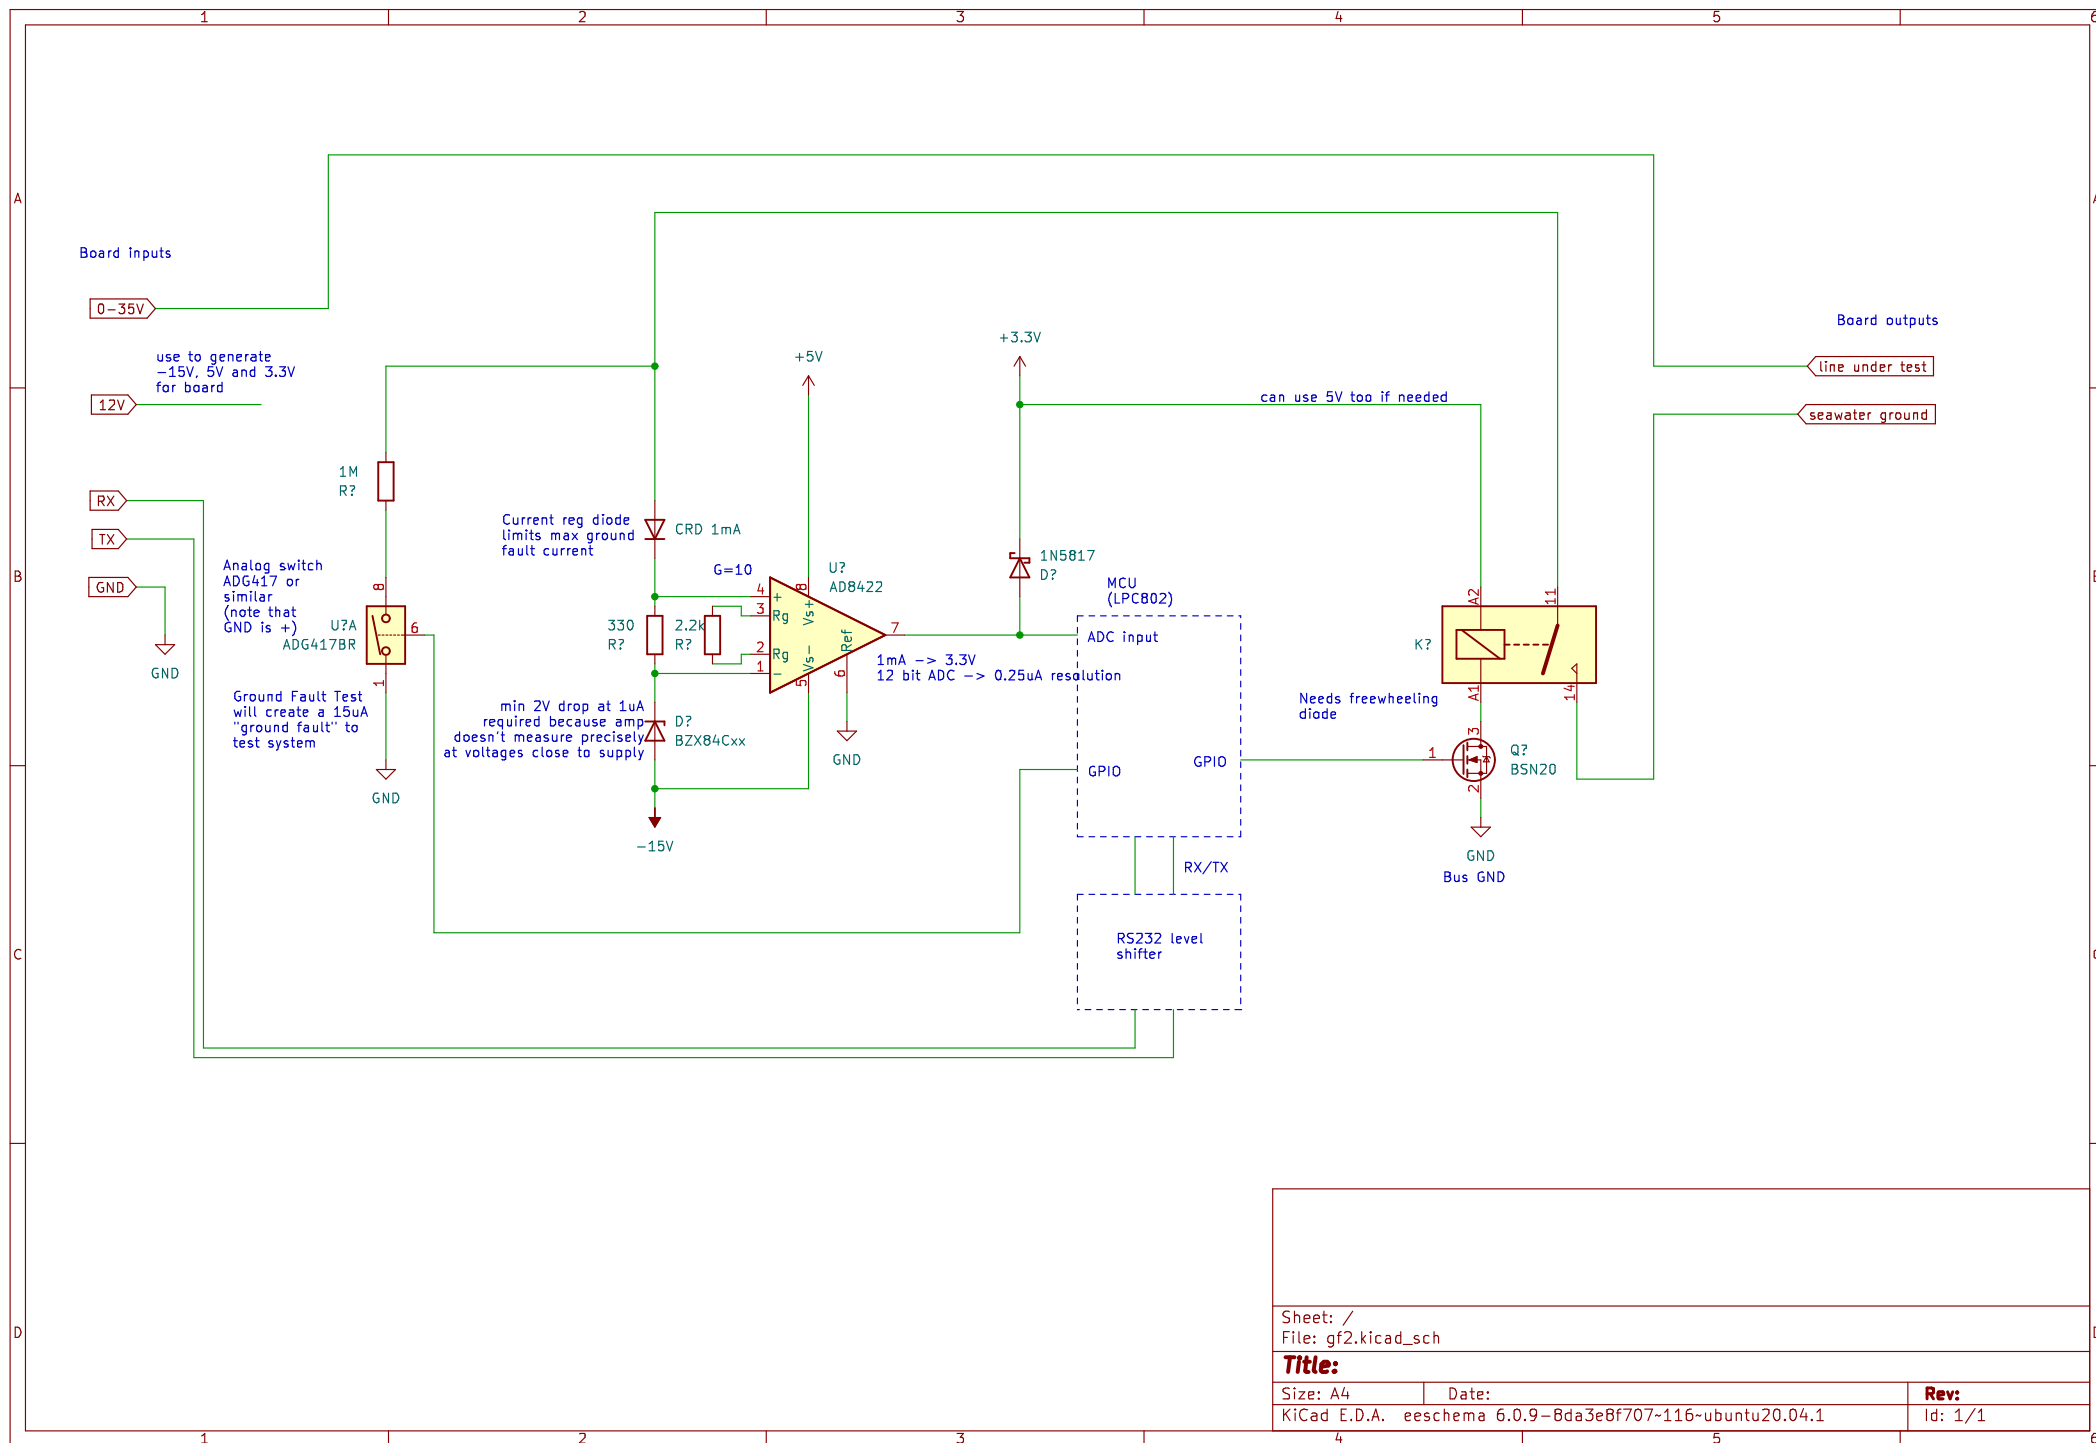

Sheet: /		
File: gf2.kicad_sch		
Title:		
Size: A4	Date:	Rev:
KiCad E.D.A. eeschema 6.0.9-8da3e8f707-116-ubuntu20.04.1		Id: 1/1