
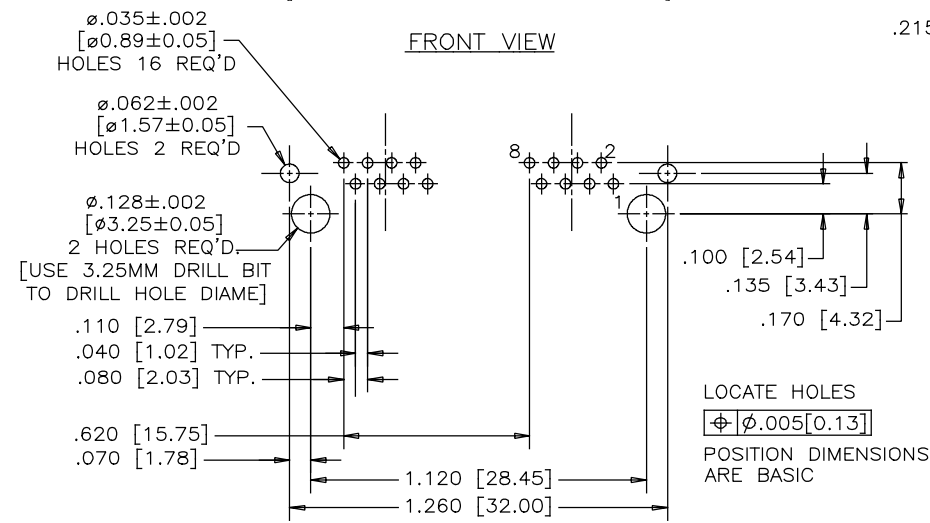
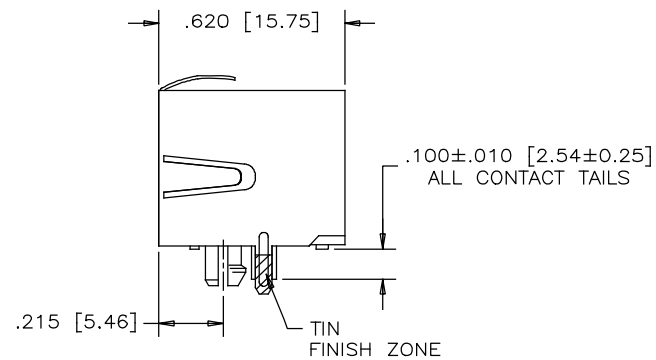


REVISIONS			
REV	DESCRIPTION, ECN, EAR NO.	DATE	APP'D
A	PROPOSAL	MAR12/18	L.CHAN

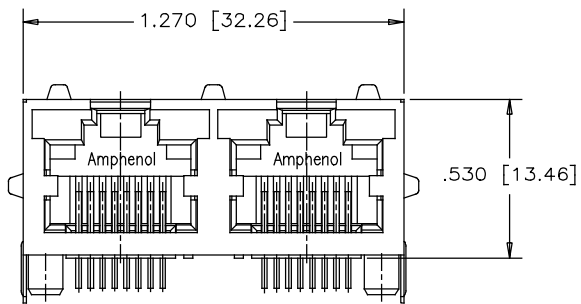


MATERIALS:
 PLASTIC HOUSING: HIGH TEMPERATURE THERMOPLASTIC
 FLAMMABILITY RATING UL 94V-0, COLOR BLACK

CONTACTS: PHOSPHOR BRONZE
 PLATING: GOLD PLATING ON MATING SURFACE.
 [SEE PART NUMBER FOR THICKNESS]
 50 μ" [1.27 MICRONS]
 MIN. NICKEL UNDERPLATE
 100 μ" [2.54 MICRONS]
 MIN. MATTE TIN ON CONTACT TAILS.

SHIELD: STAINLESS STEEL WITH TIN FINISH ON SOLDER TAIL

AMPHENOL PART NUMBER: RJHSE-X380-02

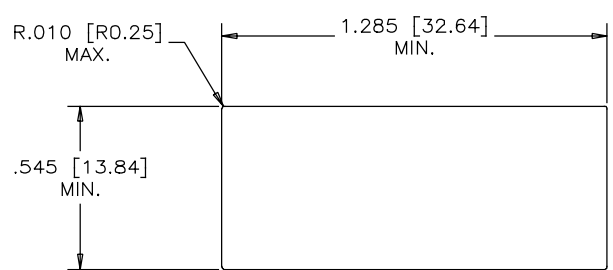

GOLD PLATING

E= RJ45 FLAT CONTACT 6u"
 G= RJ45 FLAT CONTACT 15u"
 J= RJ45 FLAT CONTACT 30u"
 5= RJ45 FLAT CONTACT 50u"

UNLESS SPECIFIED OTHERWISE		DRAWN	W.QIU		DATE	MAR13/18				Amphenol Canada Corp. www.amphenolcanada.com							
PRIMARY UNITS INCH		CHECKED	L.CHAN		DATE	MAR13/18											
SECONDARY MILLIMETERS		M.E. APP'D						TITLE 2 PORT HIGH SPEED MODULAR JACK, 8P8C, SHIELDED, WITHOUT LED OPTIONS - RoHS COMPLIANT									
REFERENCE IN PARENTHESES		Q.A. APP'D															
GENERAL TOLERANCES		DWG APPR.						DWG. NO. P-RJHSE-X380-02				REV A					
1 DECIMAL PLACE		ENG. REL. NO.															
2 DECIMAL PLACES ±0.020		REF.						CODE ID NO. 03554				DWG SIZE: C		SCALE: N/A		SHEET 1 OF 1	
3 DECIMAL PLACES ±0.015		THIRD ANGLE PROJECTION				DO NOT SCALE DRAWING											
ANGULAR DEGREES ±1.0°																	