
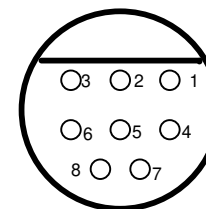


**SEACON
MIND8 FCR
Face View**

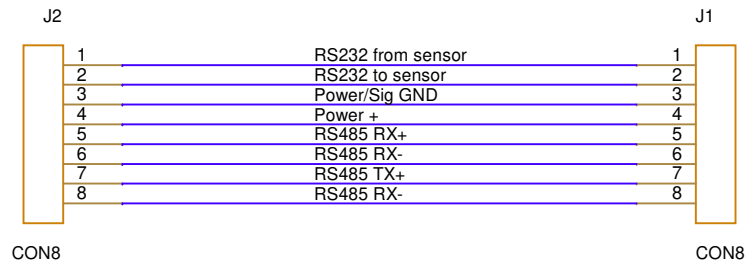

**BURTON
#5507-1508-00X
Face View**

Title		
Parosci 8000 series Burton to Seacon mapping		
Size A	Document Number <Doc>	Rev ?
Date:	Wednesday, January 04, 2023	Sheet 1 of 1