

6

5

4

3



2

1



Rev	AWO #	Description	Date	Appr
-		RELEASED	3/28/06	

APPROVED: _____

DATE: _____ TITLE: _____

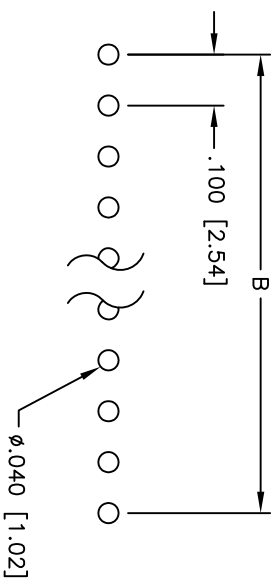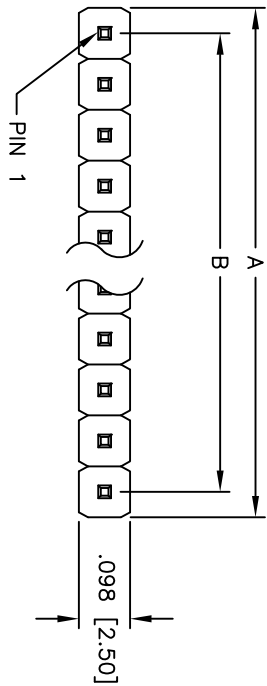

PCB LAYOUT

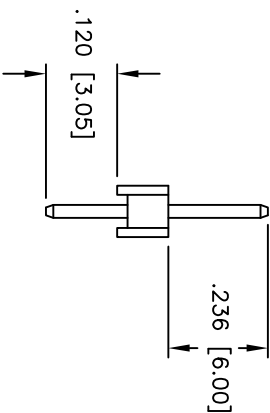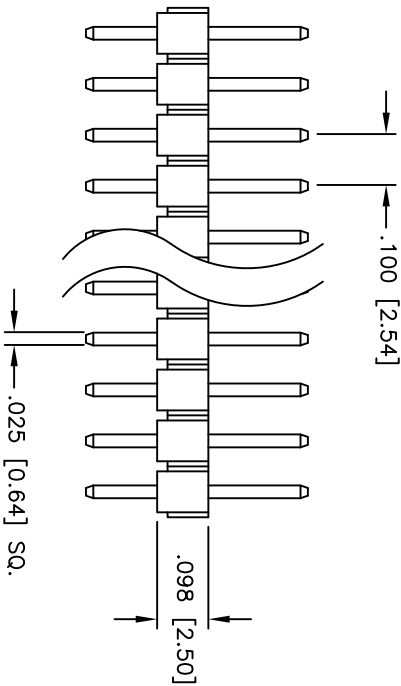

SPECIFICATIONS:

Material:

Insulator: PBT, glass reinforced, rated UL 94V-0

Insulator color: Black

Contacts: Brass

Plating:

Gold flash over Nickel underplate overall

Electrical:

Operating voltage: 250 VAC max

Current rating: 3 Amps max

Contact resistance: 20 mohms max

Insulation resistance: 5,000 Mohms min @ 500 VDC

Dielectric withstanding voltage: 1,000 VAC for 1 minute

Environmental:

Lead free, RoHS compliant



Positions: 1 thru 40
A = .100 [2.54] x No. of Positions
B = .100 [2.54] x No. of Spaces

UNLESS OTHERWISE SPECIFIED ALL DIMENSIONS ARE INCHES [MM] TOLERANCES: EXCEPT AS NOTED		INCHES		HOLES	
.X	± .10	ØX	± .10	.XX	± .015
.XX	± .020	ØXX	± .015	.XXX	± .010
.XXX	± .015	ØXXX	± .010		
APPROVALS		DATE			
DRAWN	LFI	3/28/06			
CHECKED					
APPROVED					
TITLE		SIZE		PART NO.	
.100 [2.54] SINGLE ROW PIN HEADER		X		PH1-XX-UA	
GOLD PLATED		REF:		SCALE: NTS	
				SHEET 1 OF 1	

ADAM TECH

909 Rahway Avenue, Union, NJ 07083

Phone: 908-687-5000 Fax: 908-687-5710

ADAM TECH

GOLD PLATED

PH1-XX-UA

6

5

4

3

2

1