


RECOMMENDED P.C. BOARD LAYOUT FOR (X)TSW SINGLE, DOUBLE, & TRIPLE (THRU-HOLE & RIGHT ANGLE)

REV A

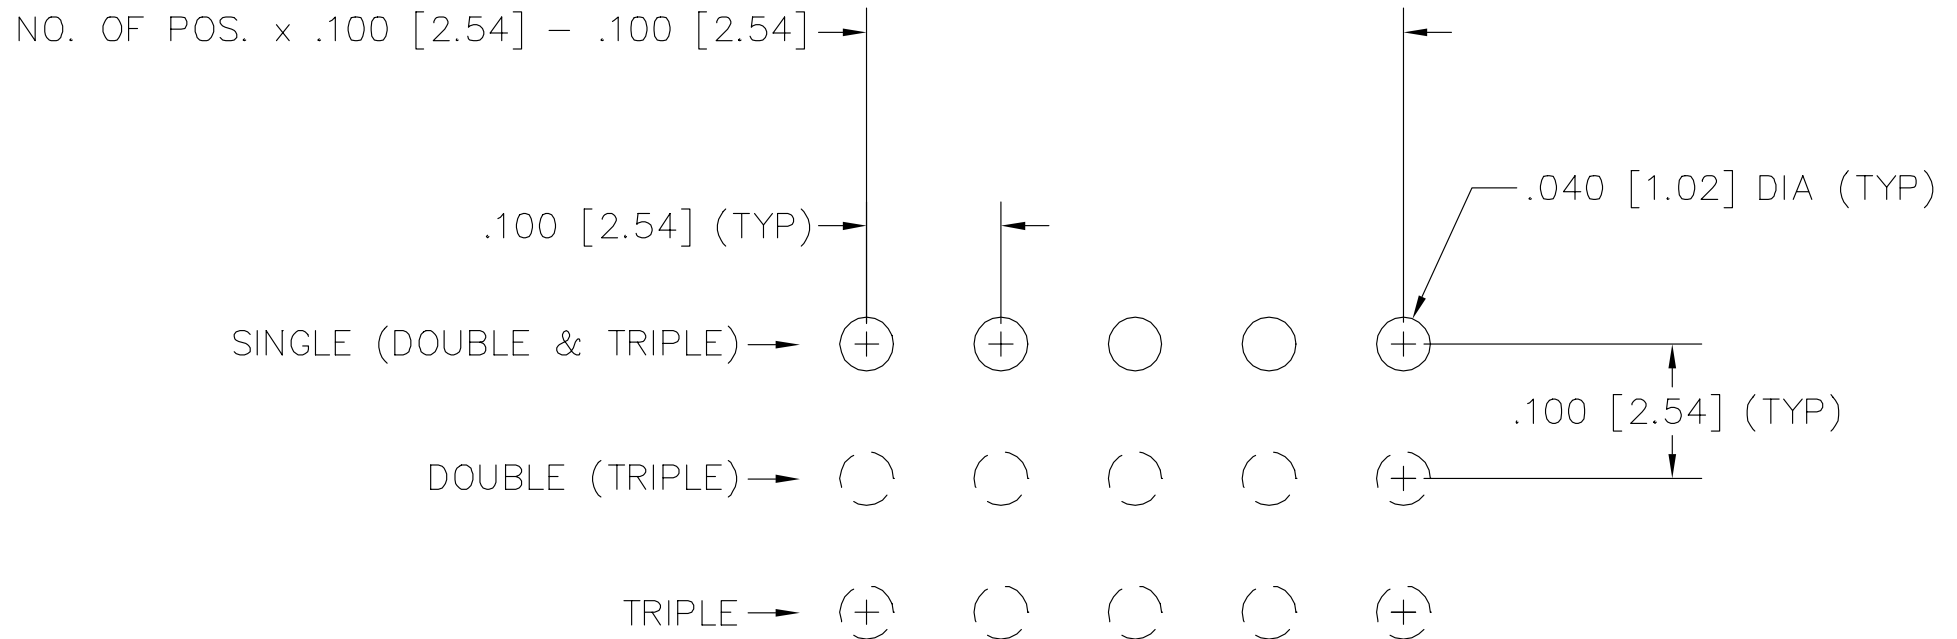

samtec

520 PARK EAST BLVD. NEW ALBANY, INDIANA 47150
PHONE (812) 944-6733 P.O. BOX 1147