


		REVISIONS			
ZONE	REV.	DESCRIPTION		DATE	APPROVED

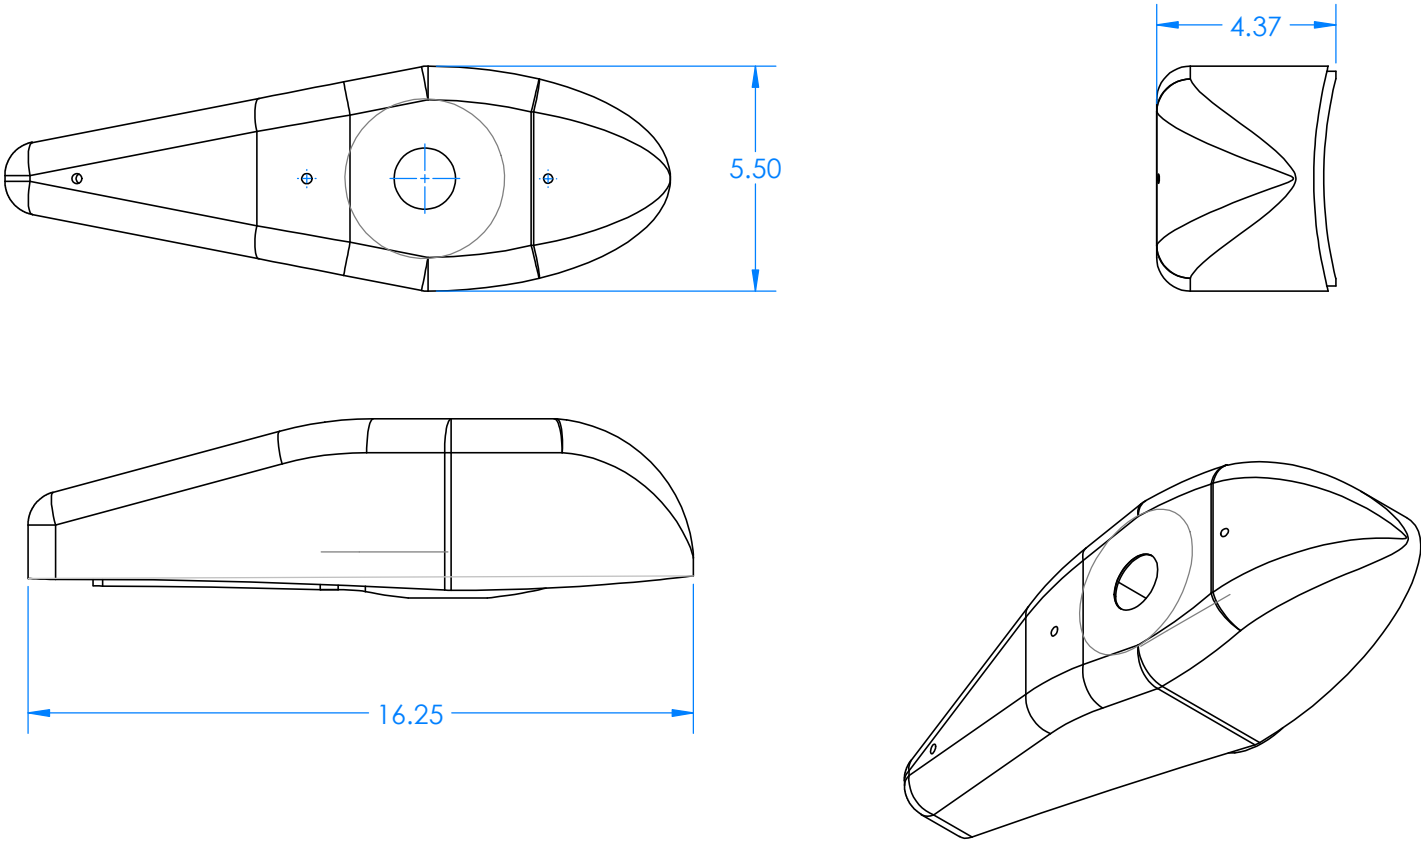

Status:

		DIMENSIONS ARE IN INCHES TOLERANCES: TWO PLACE DECIMAL ±0.02 THREE PLACE DECIMAL ±0.005 ANGLES: ±1° DRILLED HOLES: +.005 -.002	APPROVALS		DATE	Monterey Bay Aquarium Research Institute MBARI 7700 Sandholdt RD. Moss Landing, CA 95039 PH: (831) 775-1700 			
			DRAWN	Jordan Caress 5/23/22					
			CHECKED						
			ENGINEER						
		MATERIAL	Printed ABS		PROJECT NO.	368000	AvTrack Guard		
		Density	Highest Possible		PROJECT				
NEXT ASSY	USED ON								
APPLICATION		DO NOT SCALE DRAWING		WEIGHT			SIZE A	DWG. NO. B	REV. B
							SCALE:1:8	WEIGHT:	SHEET 1 OF 1