
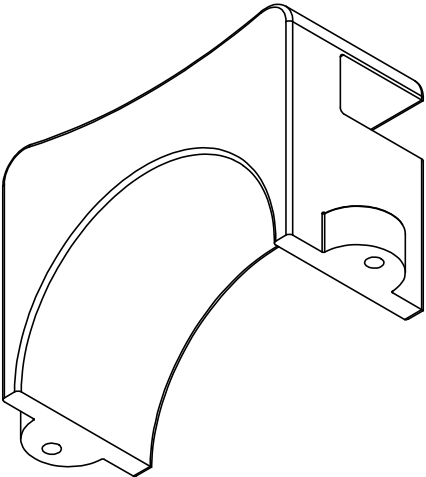


		REVISIONS		
ZONE	REV.	DESCRIPTION	DATE	APPROVED

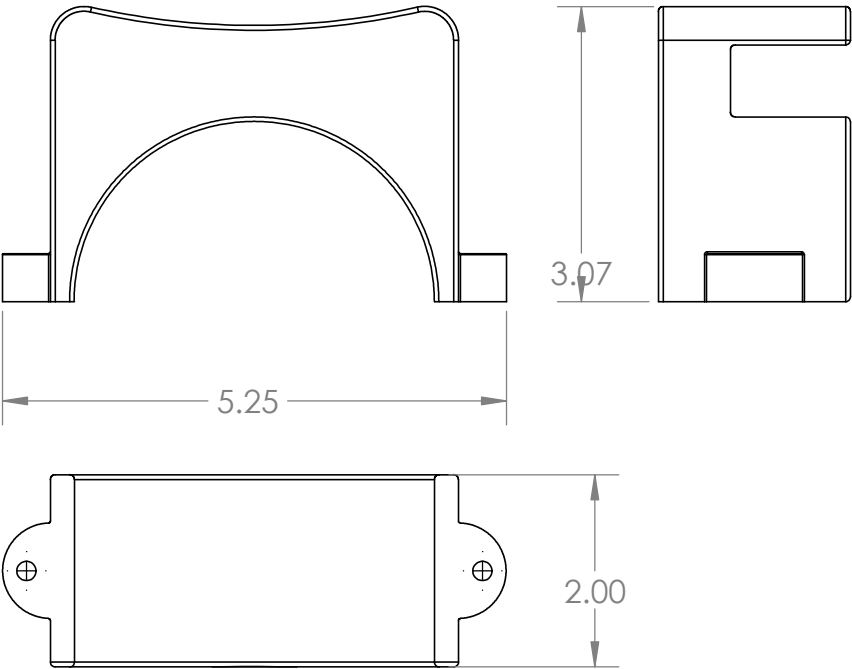

		DIMENSIONS ARE IN INCHES TOLERANCES: TWO PLACE DECIMAL ±0.02 THREE PLACE DECIMAL ±0.005 ANGLES: ±1° DRILLED HOLES: +.005 -.002	APPROVALS		DATE		Monterey Bay Aquarium Research Institute MBARI 7700 Sandholdt RD. Moss Landing, CA 95039 PH: (831) 775-1700 
			DRAWN	Jordan Caress 10/23/23			
			CHECKED				
			ENGINEER				
		MATERIAL	PROJECT NO. 368000			Gulper_Avtrack_Spacer	
		ABS (Any Color)	PROJECT				
		FINISH --	Dorado				
NEXT ASSY	USED ON		WEIGHT			SIZE DWG. NO. REV.	
APPLICATION		DO NOT SCALE DRAWING				A A	
			SCALE:1:2 WEIGHT:			SHEET 1 OF 1	

Status: