


		REVISIONS		
ZONE	REV.	DESCRIPTION	DATE	APPROVED

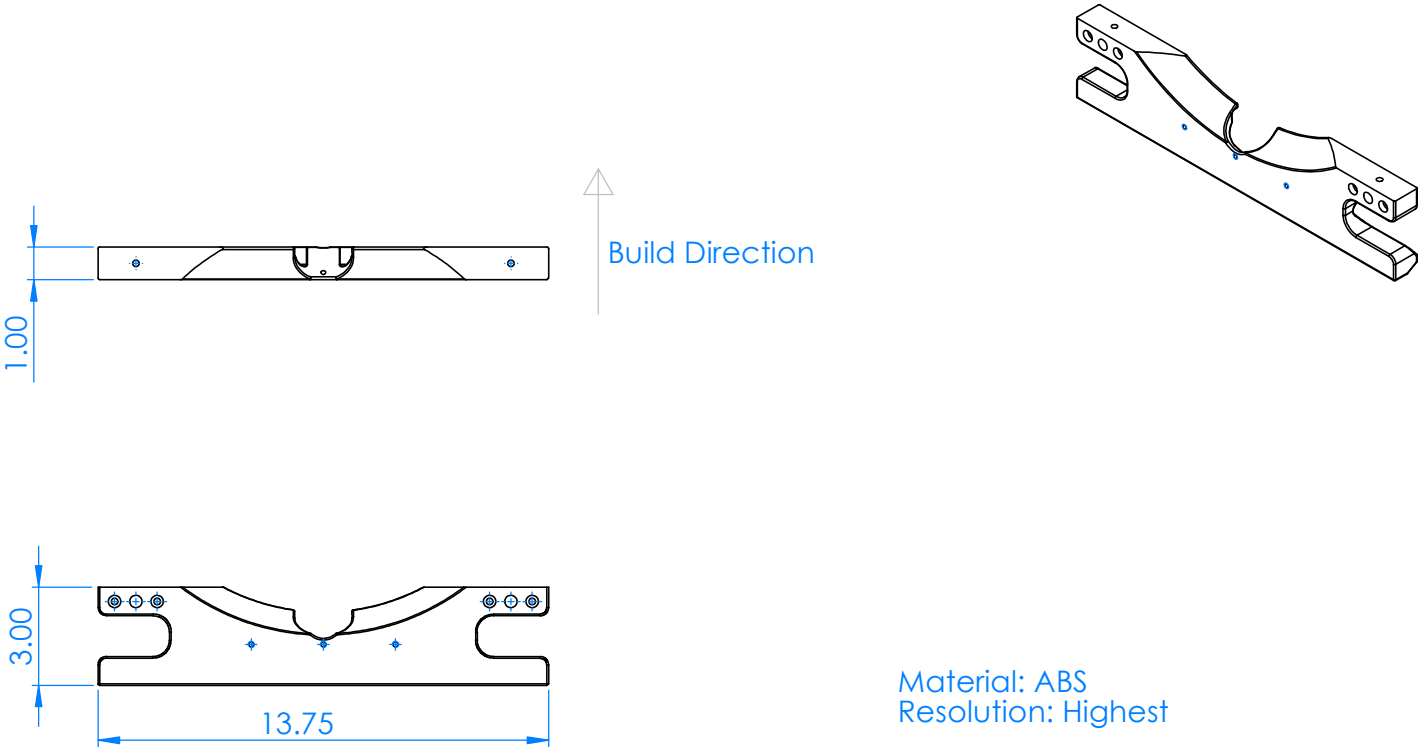

		DIMENSIONS ARE IN INCHES TOLERANCES: FRACTIONAL $\pm$ ANGULAR: MACH $\pm$ BEND $\pm$ TWO PLACE DECIMAL $\pm$ THREE PLACE DECIMAL $\pm$	APPROVALS		DATE	Monterey Bay Aquarium Research Institute MBARI 7700 Sandholdt RD. Moss Landing, CA 95039 PH: (831) 775-1700 
			DRAWN	Thomas		
			CHECKED	Thomas		
			ENGINEER			
		MATERIAL	--		PROJECT NO.	368000
		FINISH	--		PROJECT	DMO AUV
NEXT ASSY	USED ON				SIZE	DWG. NO.
APPLICATION		DO NOT SCALE DRAWING			A	REV.
					SCALE:1:5	WEIGHT:
					SHEET 1 OF 1	

Gusset, Vertical, Inspired Energy