
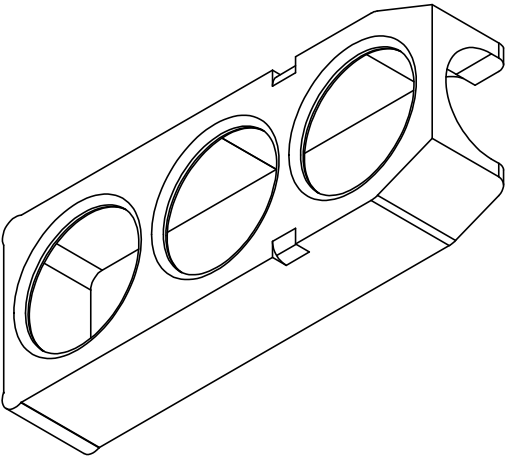
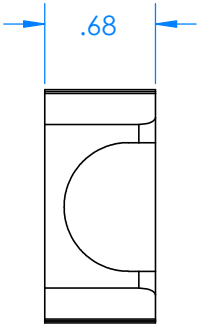


		REVISIONS		
ZONE	REV.	DESCRIPTION	DATE	APPROVED

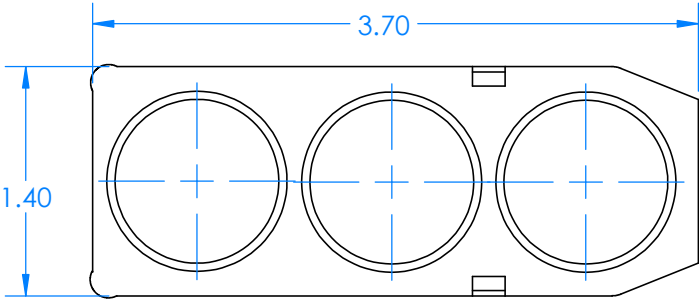

Status:

		DIMENSIONS ARE IN INCHES TOLERANCES: TWO PLACE DECIMAL ±0.02 THREE PLACE DECIMAL ±0.005 ANGLES: ±1° DRILLED HOLES: +.005 -.002	APPROVALS		DATE	Monterey Bay Aquarium Research Institute MBARI 7700 Sandholdt RD. Moss Landing, CA 95039 PH: (831) 775-1700 	
			DRAWN	Randy Prickett			
			CHECKED				
			ENGINEER				
		MATERIAL 3D printed ABS (Highest Density)	PROJECT NO. 368000		Battery DLPIL Ethernet Locking Sleeve		
			PROJECT				
NEXT ASSY	USED ON	FINISH --			SIZE A	DWG. NO.	REV.
APPLICATION		DO NOT SCALE DRAWING	WEIGHT		SCALE:1:1	WEIGHT:	SHEET 1 OF 1