
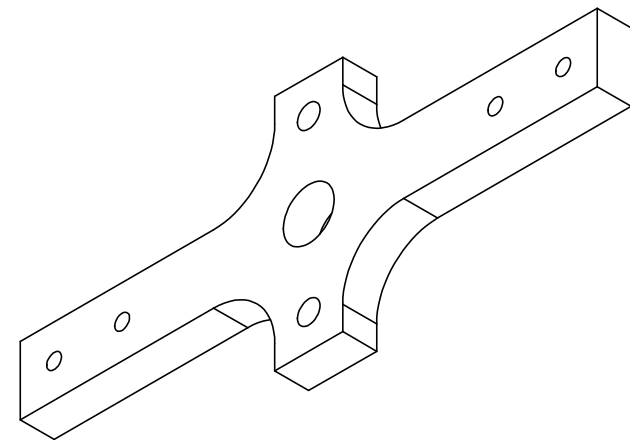
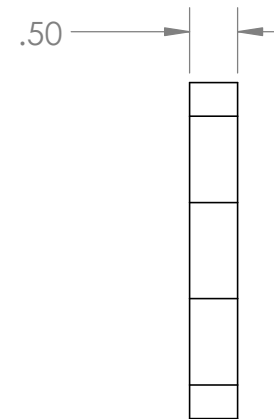


REVISIONS		DATE	APPROVED
ZONE	REV.		

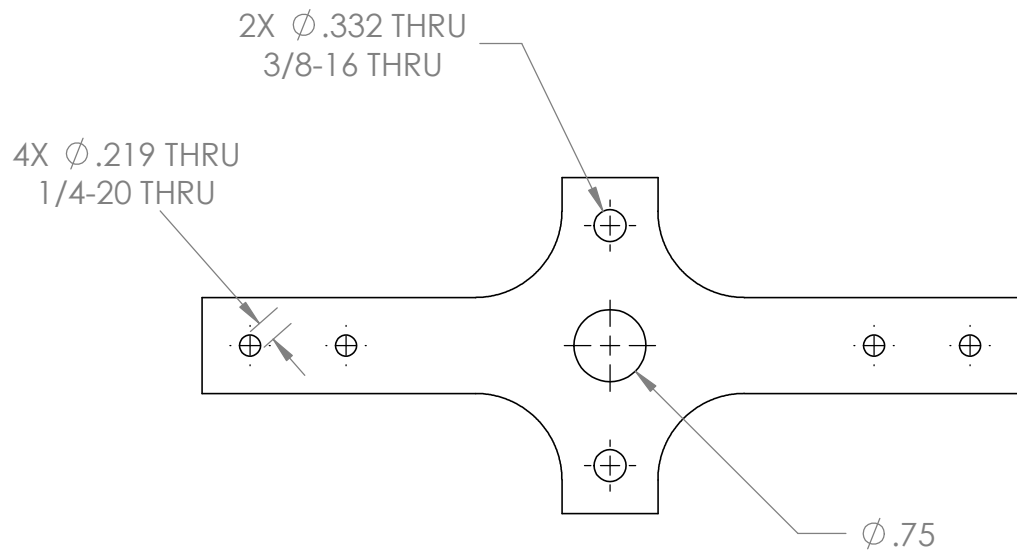

Status:

		DIMENSIONS ARE IN INCHES TOLERANCES: TWO PLACE DECIMAL ± 0.02 THREE PLACE DECIMAL ± 0.005 ANGLES: $\pm 1^\circ$ DRILLED HOLES: $+0.005$ -0.002	APPROVALS		DATE	Monterey Bay Aquarium Research Institute MBARI 7700 Sandholdt RD. Moss Landing, CA 95039 PH: (831) 775-1700	
			DRAWN	Jordan Caress	5/23/22		
			CHECKED				
			ENGINEER				
		MATERIAL	STEEL		PROJECT NO.	368000	pulling_arms
		FINISH	--		PROJECT		
NEXT ASSY	USED ON						
APPLICATION		DO NOT SCALE DRAWING		WEIGHT		SIZE A	REV. A
						SCALE: 1:4	SHEET 1 OF 1

SIZE **A** DWG. NO.

SCALE: 1:4 WEIGHT:

SHEET 1 OF 1