



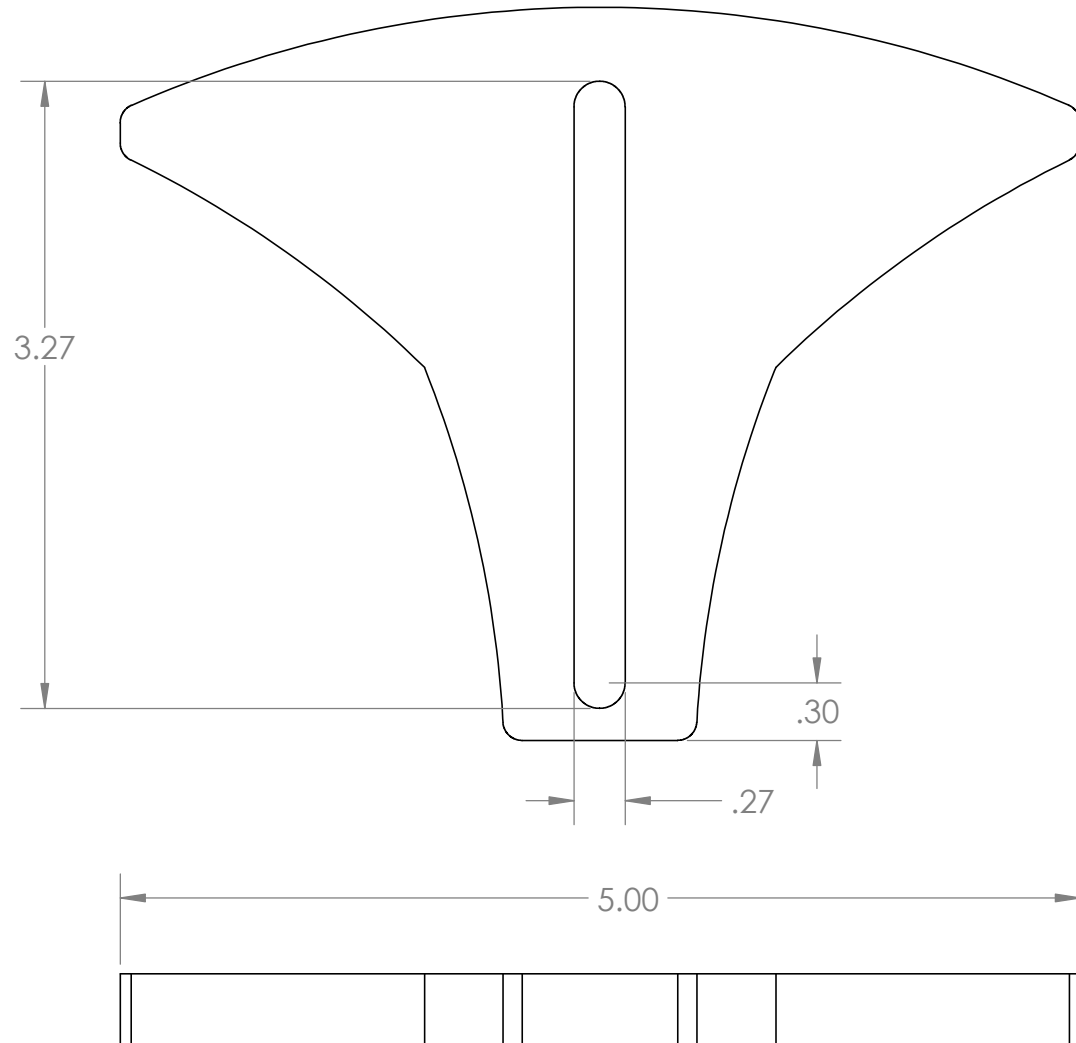

|      |      | REVISIONS   |  |      |          |
|------|------|-------------|--|------|----------|
| ZONE | REV. | DESCRIPTION |  | DATE | APPROVED |
|      |      |             |  |      |          |

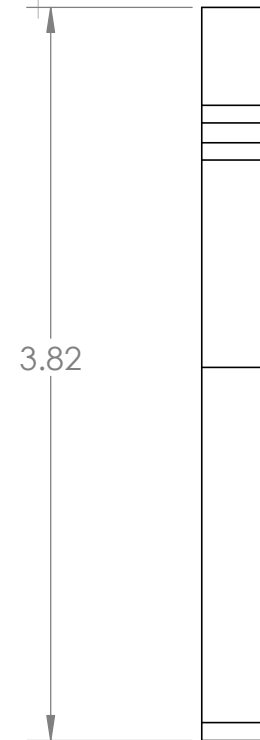

Status:

|  |  |   |
|--|--|---|
|  |  | DIMENSIONS ARE IN INCHES<br>TOLERANCES:<br>TWO PLACE DECIMAL ±0.02<br>THREE PLACE DECIMAL ±0.005<br>ANGLES: ±1°<br>DRILLED HOLES: +.005<br> |
|--|--|---|