





		REVISIONS		
ZONE	REV.	DESCRIPTION	DATE	APPROVED

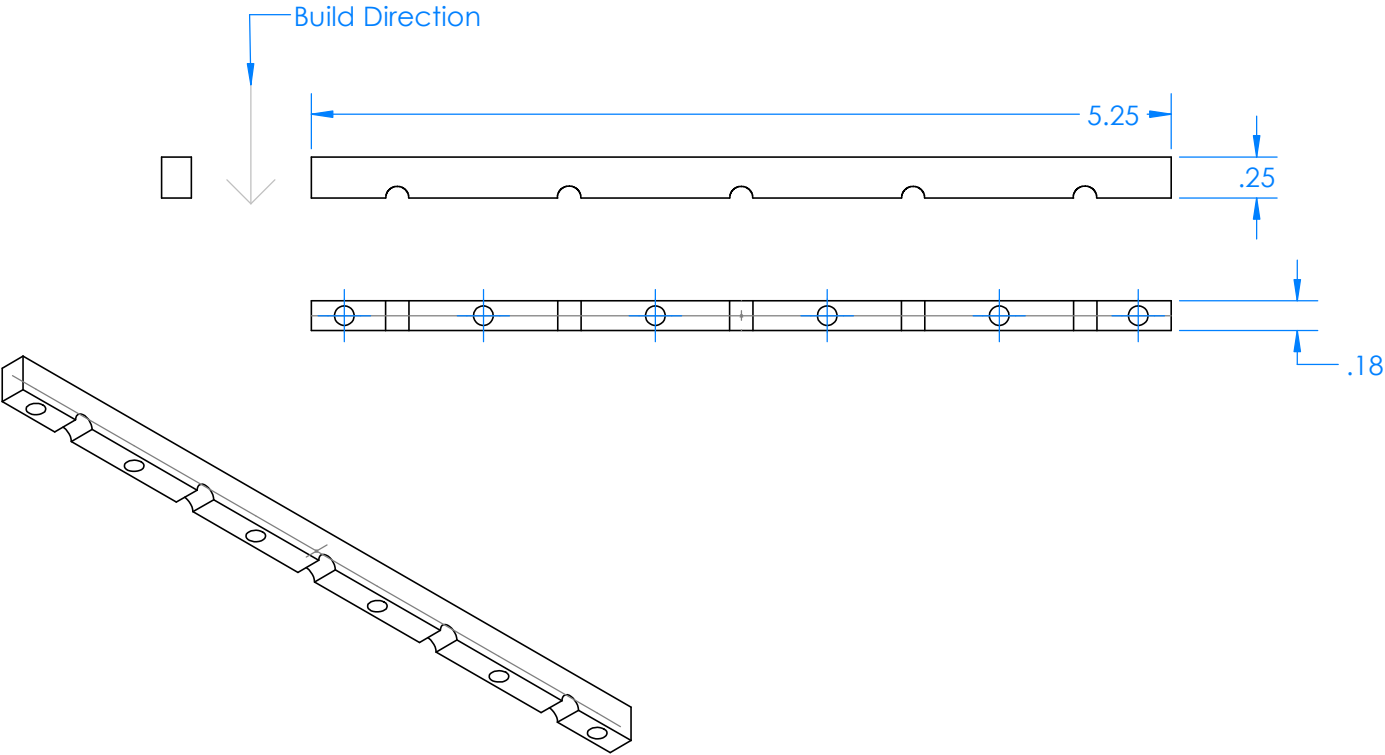

Status:

		DIMENSIONS ARE IN INCHES TOLERANCES: TWO PLACE DECIMAL ±0.02 THREE PLACE DECIMAL ±0.005 ANGLES: ±1° DRILLED HOLES: +.005 -.002	APPROVALS		DATE		Monterey Bay Aquarium Research Institute MBARI 7700 Sandholdt RD. Moss Landing, CA 95039 PH: (831) 775-1700 		
			DRAWN	Jordan Caress 6/13/22					
			CHECKED						
			ENGINEER						
		MATERIAL UnionTech Clear	PROJECT NO.		368000		BenthosBurnwireMoldClip		
			PROJECT						
NEXT ASSY	USED ON	FINISH --	WEIGHT		SIZE A		DWG. NO.		REV.
APPLICATION		DO NOT SCALE DRAWING			SCALE:1:1		WEIGHT:		SHEET 1 OF 3

REVISIONS			
ZONE	REV.	DESCRIPTION	DATE

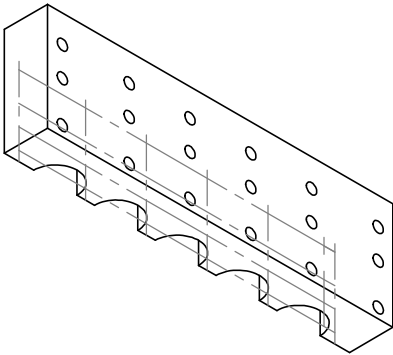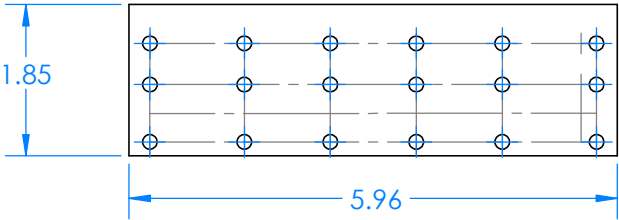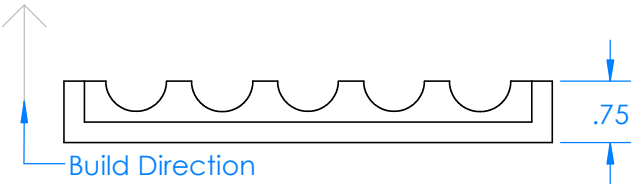

Status:

		DIMENSIONS ARE IN INCHES TOLERANCES: TWO PLACE DECIMAL ±0.02 THREE PLACE DECIMAL ±0.005 ANGLES: ±1° DRILLED HOLES: +.005 -.002	APPROVALS		DATE	Monterey Bay Aquarium Research Institute MBARI 7700 Sandholdt RD. Moss Landing, CA 95039 PH: (831) 775-1700		
			DRAWN	Jordan Caress 6/13/22				
			CHECKED					
			ENGINEER					
		MATERIAL	PROJECT NO.		368000	BenthosBurnwireMoldHalf		
		UnionTech Clear	PROJECT					
NEXT ASSY	USED ON	FINISH	--			SIZE	REV.	
APPLICATION		DO NOT SCALE DRAWING		WEIGHT		A DWG. NO.		
						SCALE:1:2	SHEET 2 OF 3	

