
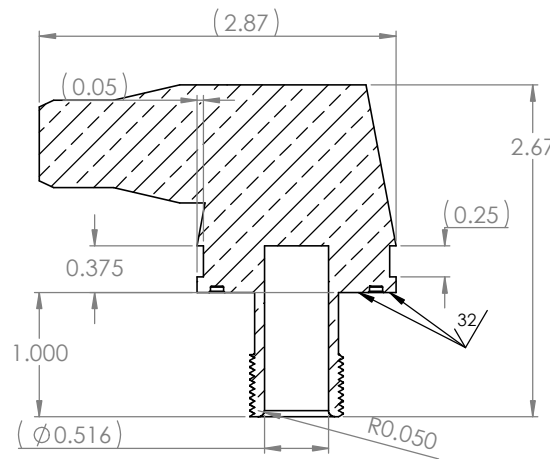
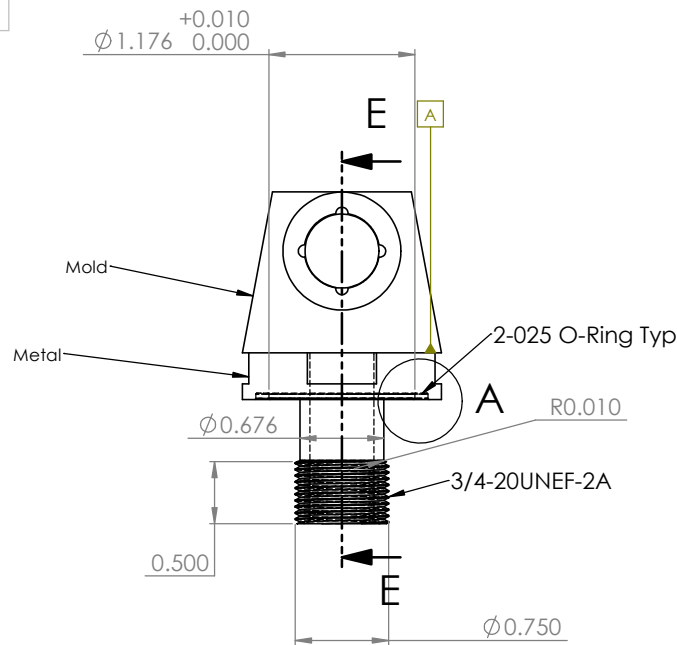
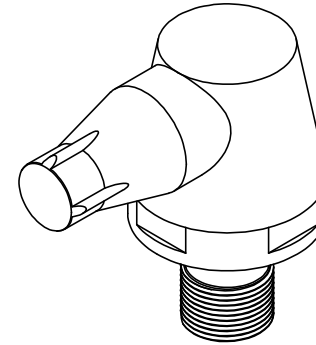



THE INFORMATION CONTAINED IN THIS DRAWING IS THE SOLE PROPERTY OF MBARI. ANY REPRODUCTION IN PART OR WHOLE WITHOUT THE WRITTEN PERMISSION OF MBARI IS PROHIBITED.

REVISIONS			
REV.	DESCRIPTION	DATE	APPROVED
1	INITIAL RELEASE		

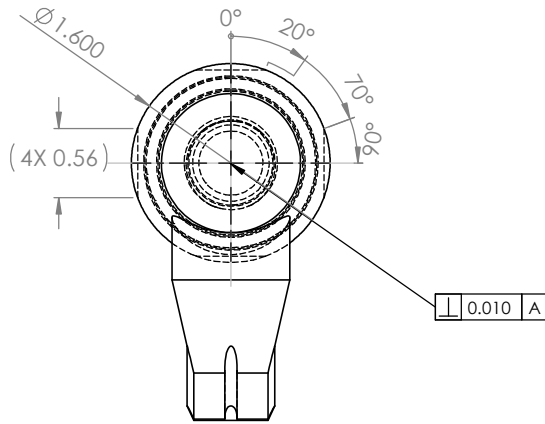

SECTION E-E

SCALE 1 : 1

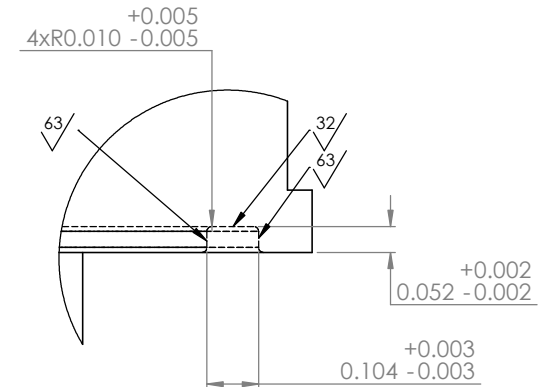

DETAIL A

SCALE 4 : 1

BILL OF MATERIALS

NEXT ASSY Description	NEXT ASSY Number	UNLESS OTHERWISE SPECIFIED TOLERANCES ARE:				APPROVALS	DATE	Monterey Bay Aquarium Research Institute MBARI 7700 Sandholdt RD. Moss Landing, CA 95039 PH: (831) 775-1700 		
		1. PLACE DIM. $\pm 1/16$	2. PLACE DIM. $\pm .002$	3. PLACE DIM. $\pm .003$	ANGLES $\pm 1/2$	DRAWN 5/20/26				
						ENGINEER Jordan Caress				
						REVISED Jordan Caress				
THIRD ANGLE PROJECTION		1. DIMENSIONS ARE IN INCHES 2. DIMENSION LIMITS HELD AFTER PLATING. 3. REMOVE BURRS AND SHARP EDGES .015 MAX. 4. MACHINED FILLET RADII .0150-.030. 5. MACHINED DIAMETERS ON A COMMON CENTERLINE CONCENTRIC WITHIN .005 6. PERPENDICULARITY & PARALLELISM OF MACHINED SURFACES .002 PER INCH, MAX .012 INCHES FOR SINGLE SURFACE.				PROJECT NO. 368000		Adapter, .5in PNA to .75in PNA with flats		
						PROJECT DMO AUV Operations				
		DO NOT SCALE DRAWING				WEIGHT				
						SCALE 2:1	CAD FILE			
								SHEET 1 OF 1	REV	REV

Status: