
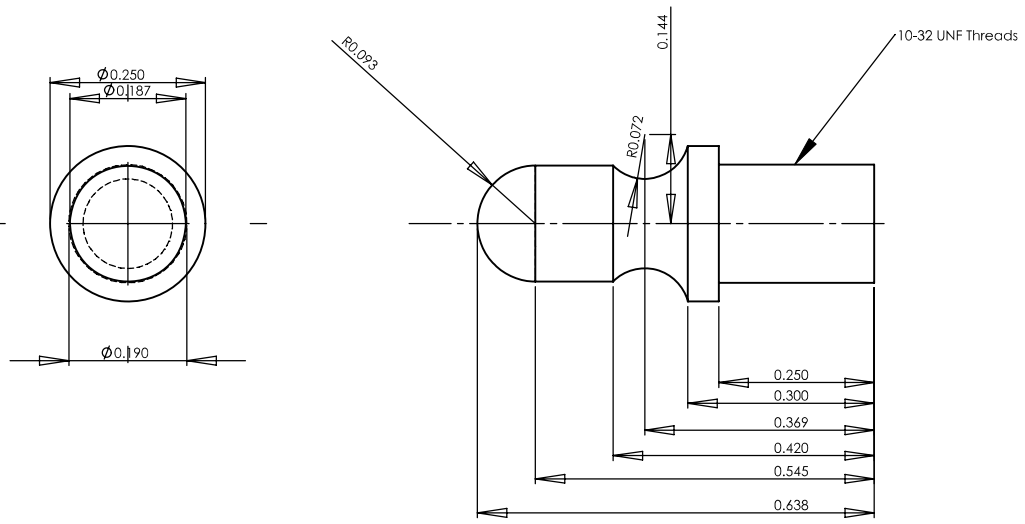


THE INFORMATION CONTAINED IN THIS DRAWING IS THE SOLE PROPERTY OF MBARI. ANY REPRODUCTION IN PART OR WHOLE WITHOUT THE WRITTEN PERMISSION OF MBARI IS PROHIBITED.

REVISIONS			
REV.	DESCRIPTION	DATE	APPROVED
	INITIAL RELEASE		

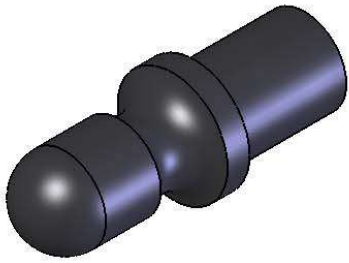

BILL OF MATERIALS										
Shop / Q.C.		UNLESS OTHERWISE SPECIFIED TOLERANCES ARE:				APPROVALS		DATE		
Inspector		1. PLACE DIM. STYLE #1/16	2. PLACE DIM. STYLE #002	3. PLACE DIM. STYLE #003	4. ANGLES #1/4	DRAWN	Hans Thomas	4/9/2005	Monterey Bay Aquarium Research Institute MBARI 7700 Sandholdt RD. Moss Landing, CA 95039 PH: (831) 775-1700 	
Shop Foreman		1. DIMENSIONS ARE IN INCHES				ENGINEER	Hans Thomas	4/9/2005		
Engineer		2. DIMENSION LIMITS HELD AFTER PLATING.				CHECKED				
NEXT ASSY Description	NEXT ASSY Number	3. REMOVE BURRS AND SHARP EDGES .015 MAX.				PROJECT NO.		368000		
		4. MACHINED FILLET RADII .015-.030.				PROJECT				
		5. MACHINED DIAMETERS ON A COMMON CENTERLINE CONCENTRIC WITHIN .005				DMMO AUV Operations				
		6. PERPENDICULARITY & PARALLELISM OF MACHINED SURFACES .002 PER INCH. MAX .012 INCHES FOR SINGLE SURFACE.				WEIGHT				
Application		DO NOT SCALE DRAWING								
						SCALE		SHEET 8 OF 8		