
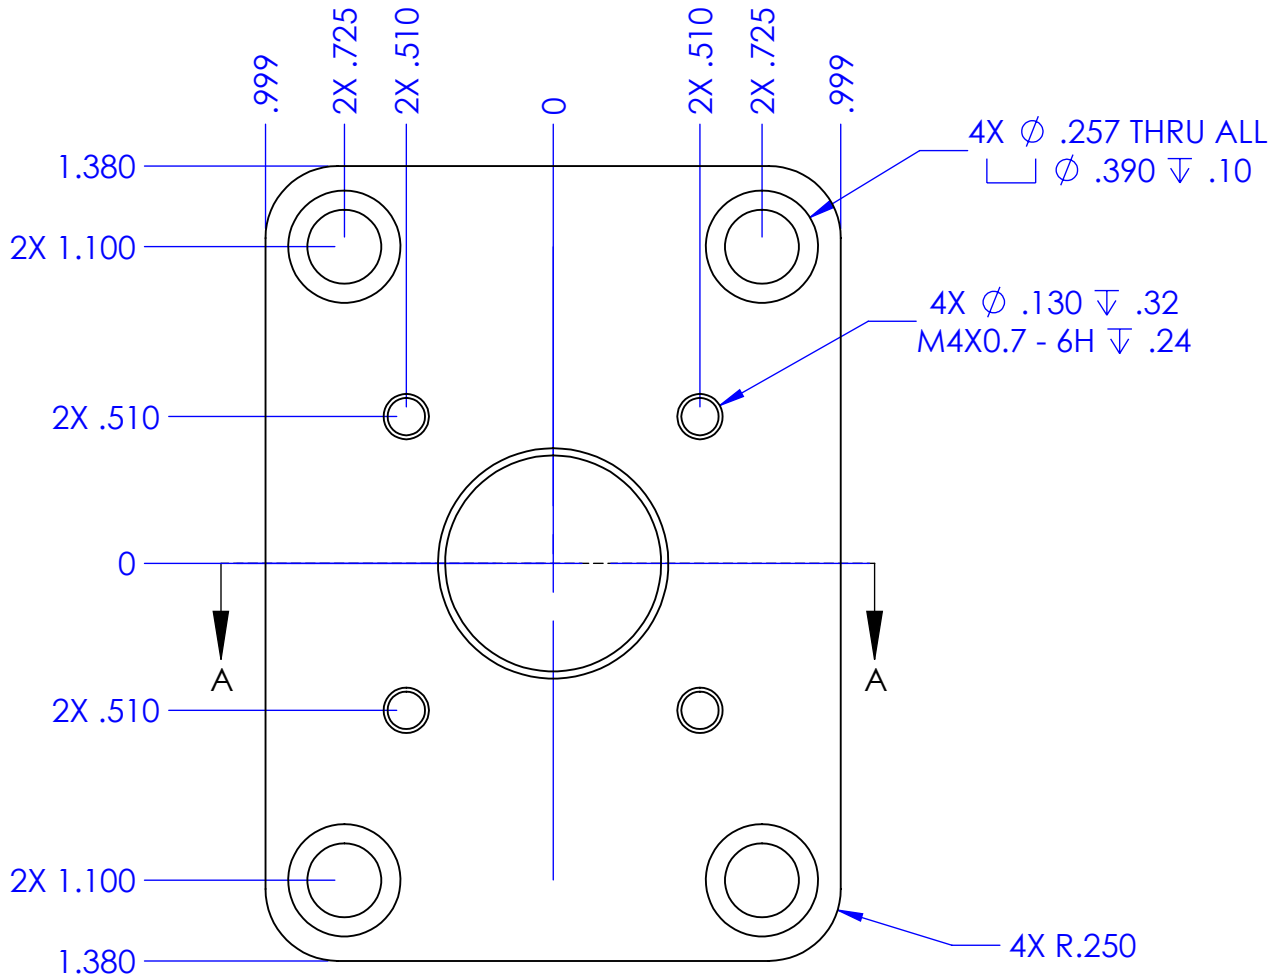
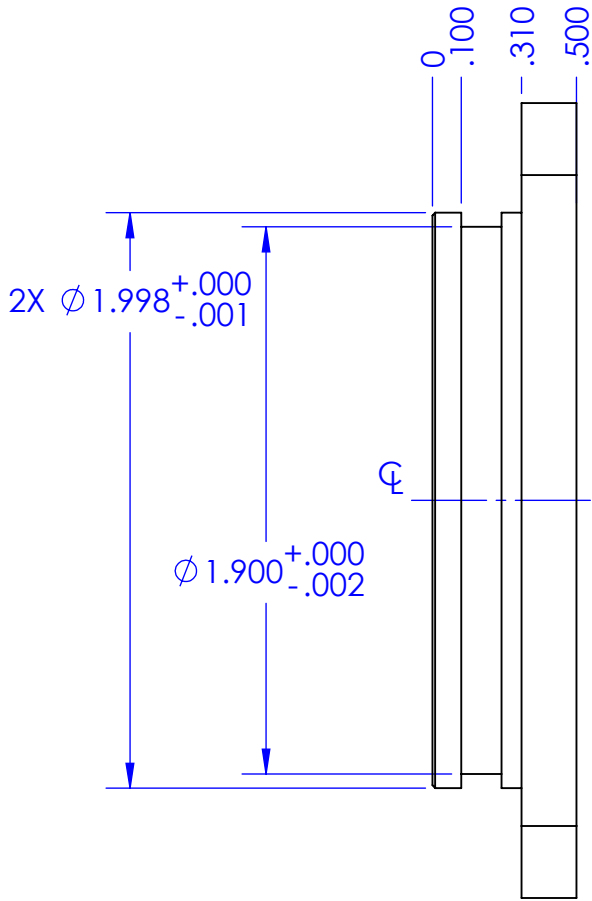
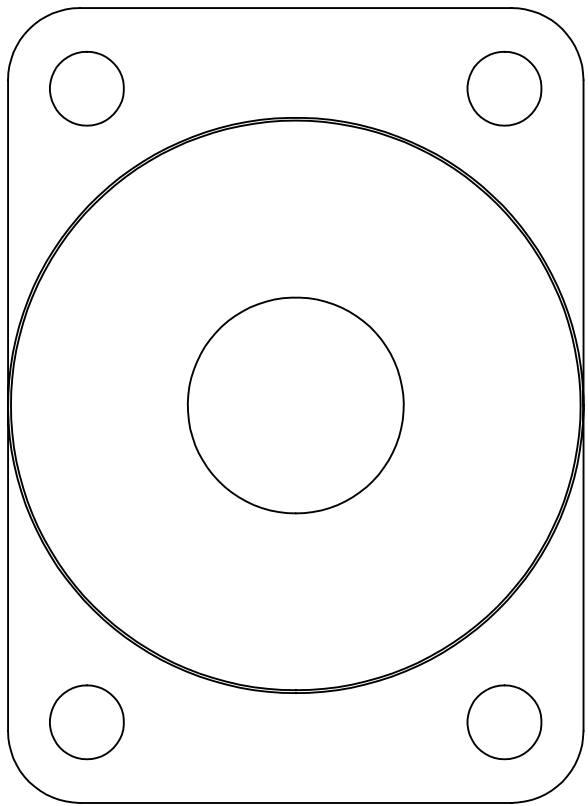
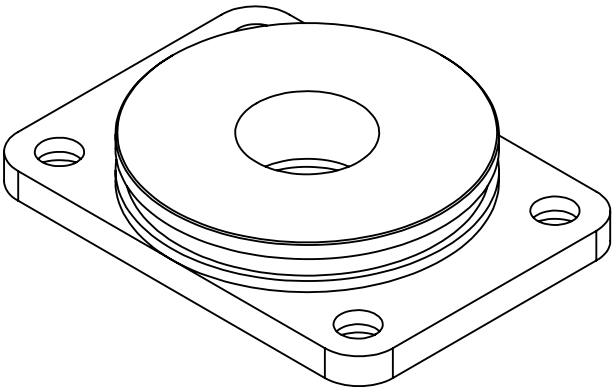
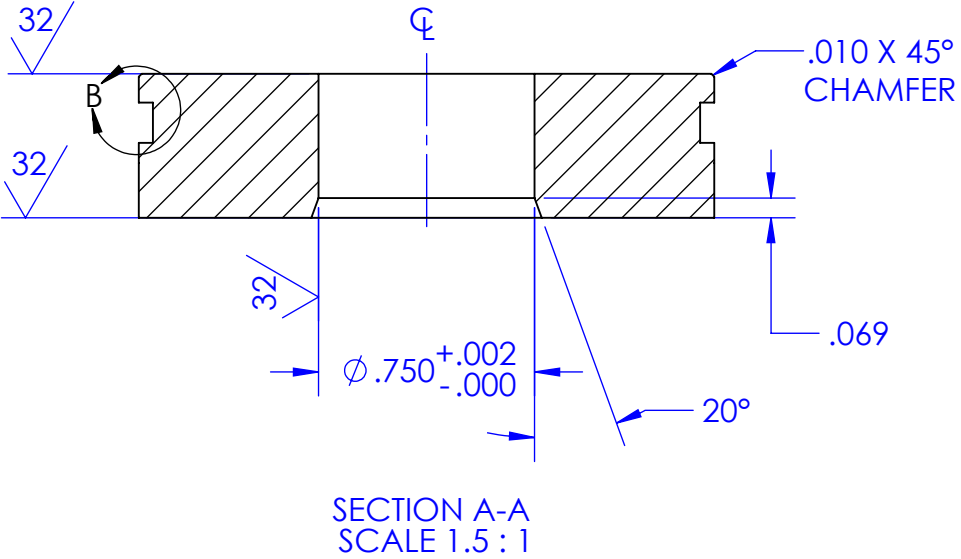


NOTES: UNLESS OTHERWISE SPECIFIED

1. DIMENSIONS AND TOLERANCES ARE IN INCHES PER ASME Y14.5M-1994
2. MATERIAL: ACETAL COPOLYMER, BLACK
3. BREAK AND DEBURR ALL EDGES TO .01 MAX.
4. FINISH: NONE
5. BAG AND TAG PART NUMBER AND CURRENT REV. LTR.
6. PART NUMBER: 817-4260-00

REVISIONS				
ZONE	REV	DESCRIPTION	DATE	APPROVED
	XA	DWG CREATED AT THIS REV		
B2	XB	CHNGD HOLE TO M4, WAS M3	120308	I. GAVRILYUK

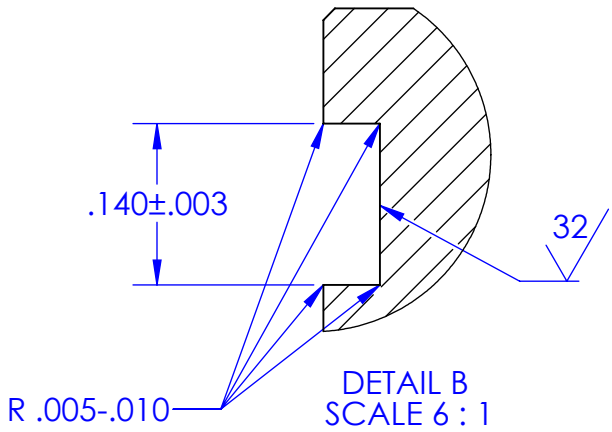

These commodities, technical information and/or software are subject to U.S. export control laws. Export, re-export or diversion contrary to U.S. law is prohibited.

PROPRIETARY AND CONFIDENTIAL

THIS DOCUMENT CONTAINS INFORMATION PROPRIETARY TO TELEDYNE RD INSTRUMENTS AND SHALL NOT BE DISCLOSED, DUPLICATED OR USED AS A BASIS FOR DESIGN, MANUFACTURE, OR SALE OF APPARATUS WITHOUT EXPRESS WRITTEN PERMISSION OF TELEDYNE RD INSTRUMENTS.

THIRD ANGLE PROJECTION		UNLESS OTHERWISE SPECIFIED: DIMENSIONS ARE IN INCHES		CONTRACT NUMBER:		TELEDYNE RD Instruments		14020 STOWE DRIVE POWAY CALIFORNIA 92064	
		TOLERANCES: DECIMALS: .XXX±.005 .XX±.01 ANGLES: ±0.5° DRILLED HOLES: Ø 0-Ø .500 +.005 -.002 .501-Ø 1.000 +.008 -.004		DRAWN: I. GAVRILYUK 120110		DESIGNED: I. GAVRILYUK 120110		DWG TITLE: ISOLATOR, ENDCAP W/MINK CON. WHN300, 6000M, SEA DEVIL	
NEXT ASSY		USED ON		CHECKED:		APPROVED:		SIZE B	
APPLICATION		DO NOT SCALE DRAWING		RELEASED:		CODE: 9W050		SCALE: 2:1	
								SHEET 1 OF 1	