
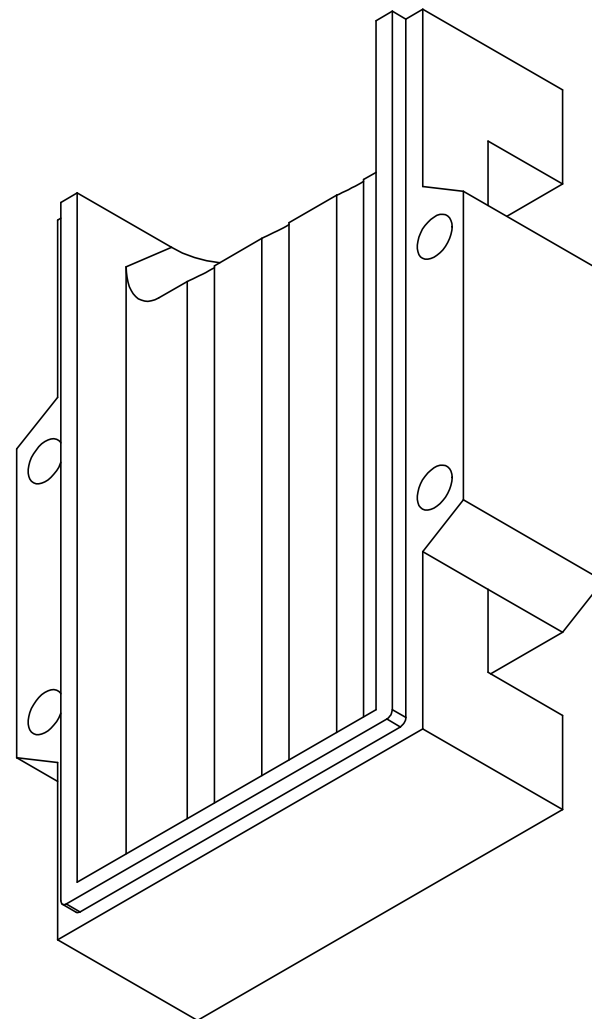


		REVISIONS			
ZONE	REV.	DESCRIPTION		DATE	APPROVED

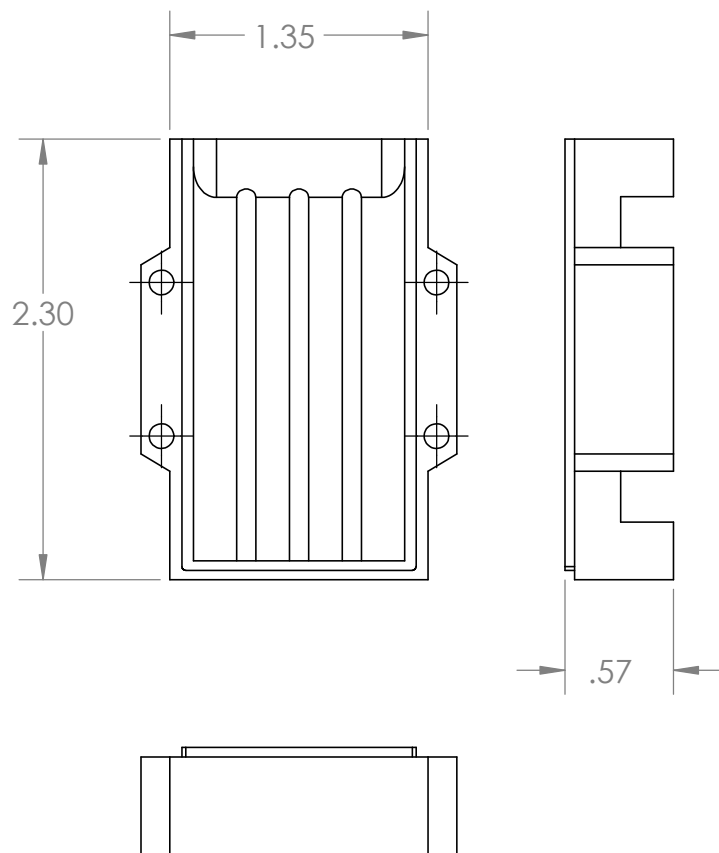

Status:

		DIMENSIONS ARE IN INCHES TOLERANCES: TWO PLACE DECIMAL ±0.02 THREE PLACE DECIMAL ±0.005 ANGLES: ±1° DRILLED HOLES: +.005 -.002	APPROVALS		DATE		Monterey Bay Aquarium Research Institute MBARI 7700 Sandholdt RD. Moss Landing, CA 95039 PH: (831) 775-1700			
			DRAWN	Jordan Caress 10/16/23						
			CHECKED							
			ENGINEER							
		MATERIAL	PROJECT NO.		368000		Sphere_Magnet_Back			
		Watershed XC	PROJECT		Dorado					
NEXT ASSY	USED ON	FINISH					SIZE		REV.	
		--					A		A	
APPLICATION		DO NOT SCALE DRAWING	WEIGHT				SCALE:1:1		SHEET 1 OF 1	

DWG. NO.		
WEIGHT:		