
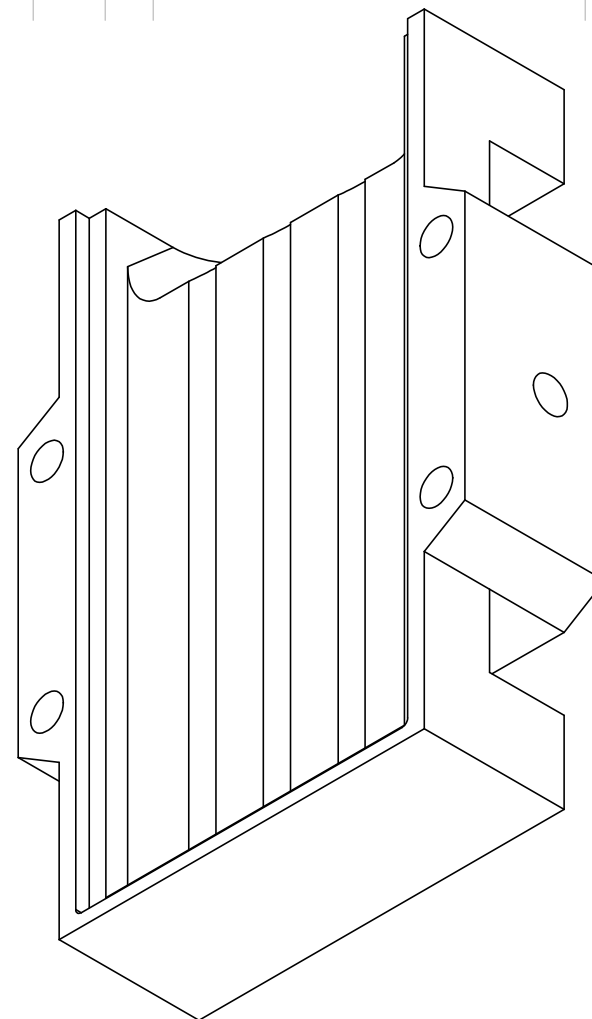
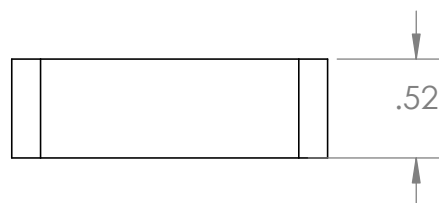
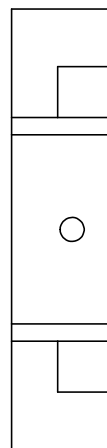


		REVISIONS			
ZONE	REV.	DESCRIPTION		DATE	APPROVED

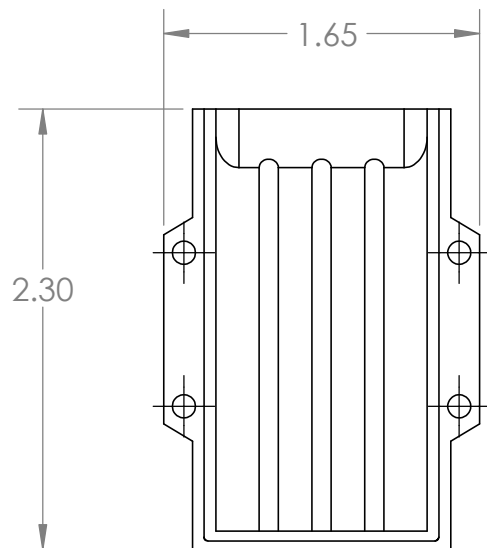

Status:

		DIMENSIONS ARE IN INCHES TOLERANCES: TWO PLACE DECIMAL ±0.02 THREE PLACE DECIMAL ±0.005 ANGLES: ±1° DRILLED HOLES: +.005 -.002	APPROVALS		DATE	Monterey Bay Aquarium Research Institute MBARI 7700 Sandholdt RD. Moss Landing, CA 95039 PH: (831) 775-1700 
			DRAWN	Jordan Caress 5/23/22		
			CHECKED			
			ENGINEER			
		MATERIAL	PROJECT NO.		368000	Sphere Magnet Front
		Watershed XC	PROJECT			
NEXT ASSY	USED ON	FINISH	Dorado			
APPLICATION		DO NOT SCALE DRAWING	WEIGHT		SIZE	
					A	
					DWG. NO.	
					REV.	
					A	
					SCALE:1:1	
					WEIGHT:	
					SHEET 1 OF 1	